


VICINITY MAP

MERIDIAN OF VIRGINIA DEPARTMENT OF HIGHWAYS & TRANSPORTATION PROJECT NO. 0419-129-104, PE-101, C-501, REV. DATE 2/10/70

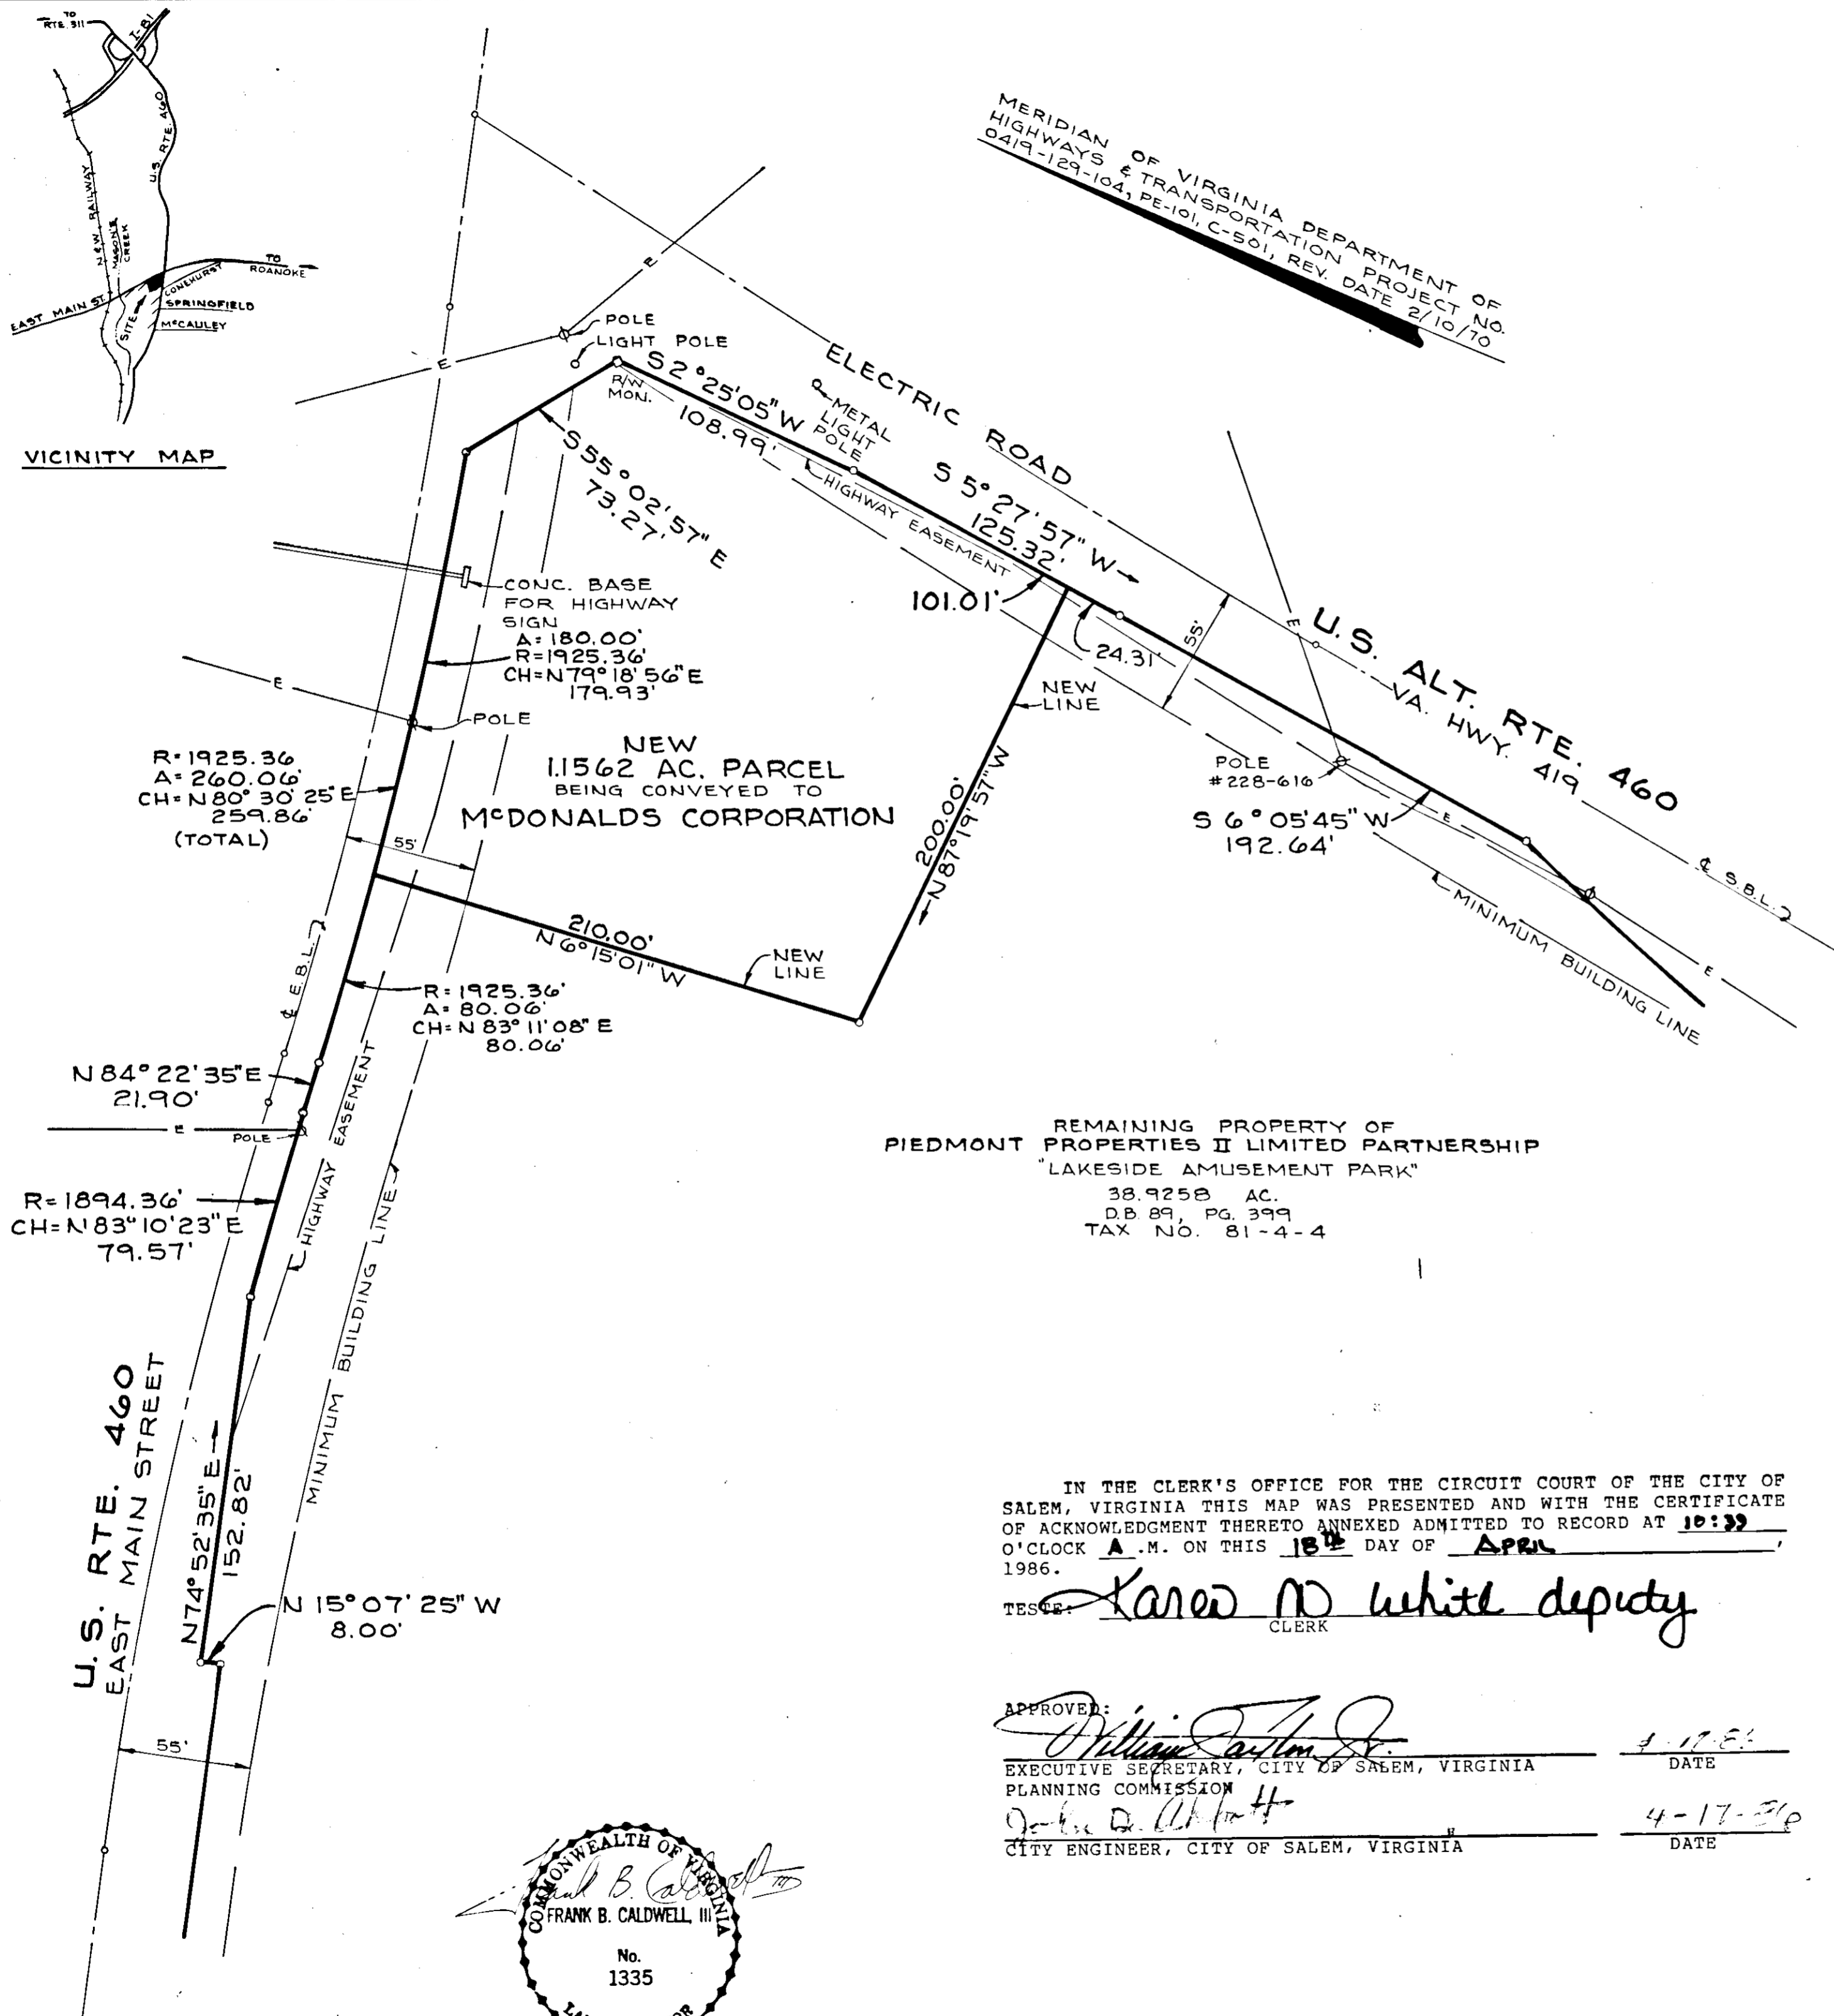


NEW 1.1562 AC. PARCEL BEING CONVEYED TO MCDONALDS CORPORATION

REMAINING PROPERTY OF PIEDMONT PROPERTIES II LIMITED PARTNERSHIP "LAKESIDE AMUSEMENT PARK" 38.9258 AC. D.B. 89, PG. 399 TAX NO. 81-4-4

IN THE CLERK'S OFFICE FOR THE CIRCUIT COURT OF THE CITY OF SALEM, VIRGINIA THIS MAP WAS PRESENTED AND WITH THE CERTIFICATE OF ACKNOWLEDGMENT THERETO ANNEXED ADMITTED TO RECORD AT 10:32 O'CLOCK A.M. ON THIS 18th DAY OF APRIL 1986.

TESTE: Karen M White deputy CLERK

APPROVED: William Taylor Jr. 4-17-86 DATE
EXECUTIVE SECRETARY, CITY OF SALEM, VIRGINIA
John D. Albright 4-17-86 DATE
CITY ENGINEER, CITY OF SALEM, VIRGINIA

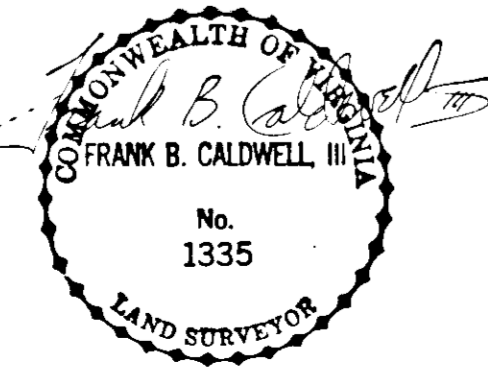

KNOW ALL MEN BY THESE PRESENTS TO WIT:

THAT PIEDMONT PROPERTIES II LIMITED PARTNERSHIP, A NORTH CAROLINA LIMITED PARTNERSHIP, ARE THE OWNERS OF PROPERTY SHOWN HEREON BY DEED RECORDED IN DEED BOOK 89, PAGE 399, DATED JANUARY 9TH, 1984 AND IS SUBJECT TO A DEED OF TRUST RECORDED IN DEED BOOK 72, PAGE 217, DATED MARCH 9TH, 1981 TO GEORGE A. MCLEAN, JR. AND A. DAVID ABRAMS, JR., TRUSTEES, EITHER OR BOTH OF WHOM MAY ACT, SECURING RALEIGH COUNTY NATIONAL BANK, THE PAYMENT OF A CERTAIN SUM OF MONEY.

THE SAID OWNER HEREBY CERTIFIES THAT AS A CONDITION PRECEDENT TO THE APPROVAL OF THIS PLAT BY THE COUNCIL AND PLANNING COMMISSION OF THE CITY OF SALEM, VIRGINIA, THEY DO HEREBY RELEASE SAID CITY OF SALEM, VIRGINIA FROM ANY AND ALL CLAIMS FOR DAMAGES WHICH SAID OWNER, ITS SUCCESSORS AND ASSIGNS MAY HAVE OR ACQUIRE AGAINST SAID CITY OF SALEM, VIRGINIA BY REASON OF ESTABLISHING PROPER GRADE LINES ON AND ALONG THE STREETS SHOWN HEREON AND BY REASON OF DOING THE NECESSARY GRADING, CUTTING OR FILLING FOR THE PURPOSE OF PLACING SUCH STREETS UPON THE PROPER GRADE AS MAY FROM TIME TO TIME BE ESTABLISHED BY SAID CITY OF SALEM, VIRGINIA AND SAID CITY OF SALEM, VIRGINIA SHALL NOT BE REQUIRED TO CONSTRUCT ANY RETAINING WALL OR WALLS ALONG THE STREETS AND PROPERTY LINES THEREOF.

THE SAID OWNERS AND TRUSTEES FURTHER CERTIFY THAT THE SAID LAND SUBDIVIDED AS IT APPEARS ON THIS PLAT IS WITH CONSENT AND IN ACCORDANCE WITH THE DESIRE OF THE UNDERSIGNED OWNER AND TRUSTEE OF THE SAME.

WITNESS THE SIGNATURES AND SEALS OF SAID OWNER AND TRUSTEE ON THIS 15th DAY OF April, 1986.

Charles D. Fox, III
PIEDMONT PROPERTIES II LIMITED PARTNERSHIP
A NORTH CAROLINA LIMITED PARTNERSHIP
BY FORSYTH ENTERPRISES, INC., GENERAL PARTNER
CHARLES D. FOX, III, VICE PRESIDENT
George A. McLean, Jr.
SOLE ACTING TRUSTEE

STATE OF VIRGINIA: City of Roanoke TO WIT:

I, Sherry G. Mueick, A NOTARY PUBLIC IN AND FOR THE AFORESAID STATE DO HEREBY CERTIFY THAT CHARLES D. FOX, III, WHOSE NAME IS SIGNED TO THE FOREGOING WRITING HAS PERSONALLY APPEARED BEFORE ME AND ACKNOWLEDGED THE SAME IN MY AFORESAID JURISDICTION ON THIS 15th DAY OF April, 1986.

MY COMMISSION EXPIRES: 8/19/88 Sherry G. Mueick NOTARY PUBLIC

STATE OF VIRGINIA: TO WIT:

I, Deanne D. Wright, A NOTARY PUBLIC IN AND FOR THE AFORESAID STATE DO HEREBY CERTIFY THAT GEORGE A. MCLEAN, JR. WHOSE NAME IS SIGNED TO THE FOREGOING WRITING HAS PERSONALLY APPEARED BEFORE ME AND ACKNOWLEDGED THE SAME IN MY AFORESAID JURISDICTION ON THIS 16th DAY OF April, 1986.

MY COMMISSION EXPIRES: August 14, 1989 Deanne D. Wright NOTARY PUBLIC

SURVEY FOR PIEDMONT PROPERTIES II LIMITED PARTNERSHIP SHOWING 1.1562 AC. PARCEL BEING CONVEYED TO MCDONALDS CORPORATION

SALEM, VIRGINIA

T. P. PARKER & SON ENGINEERS & SURVEYORS, LTD.

SCALE: 1"=50' APRIL 14, 1986 N.B.: A-88 W.O. 12798

