




NOTE: THE PRIVATE ROAD AS SHOWN ON THIS PLAT IS NOT PART OF THE PUBLIC STREET SYSTEM OF THE CITY OF SALEM, AND SAID CITY IS NOT RESPONSIBLE FOR ITS CONSTRUCTION OR MAINTENANCE...

APPROVED: [Signature] DATE: 5/27/83 EXEC. SECRETARY CITY OF SALEM, PLANNING COMMISSION

IN THE CLERK'S OFFICE FOR THE CIRCUIT COURT OF SALEM VIRGINIA THIS MAP WAS PRESENTED AND WITH THE CERTIFICATE OF ACKNOWLEDGMENT THERE TO ANNEXED ADMITTED TO RECORD AT 2:25 O'CLOCK P.M. ON THIS 14th DAY OF October 1983.

LEGEND: P.U.E. - PUBLIC UTILITY EASEMENT

REFERENCE B.O. FIRST DIVISION, P.B. 1 PG. 37

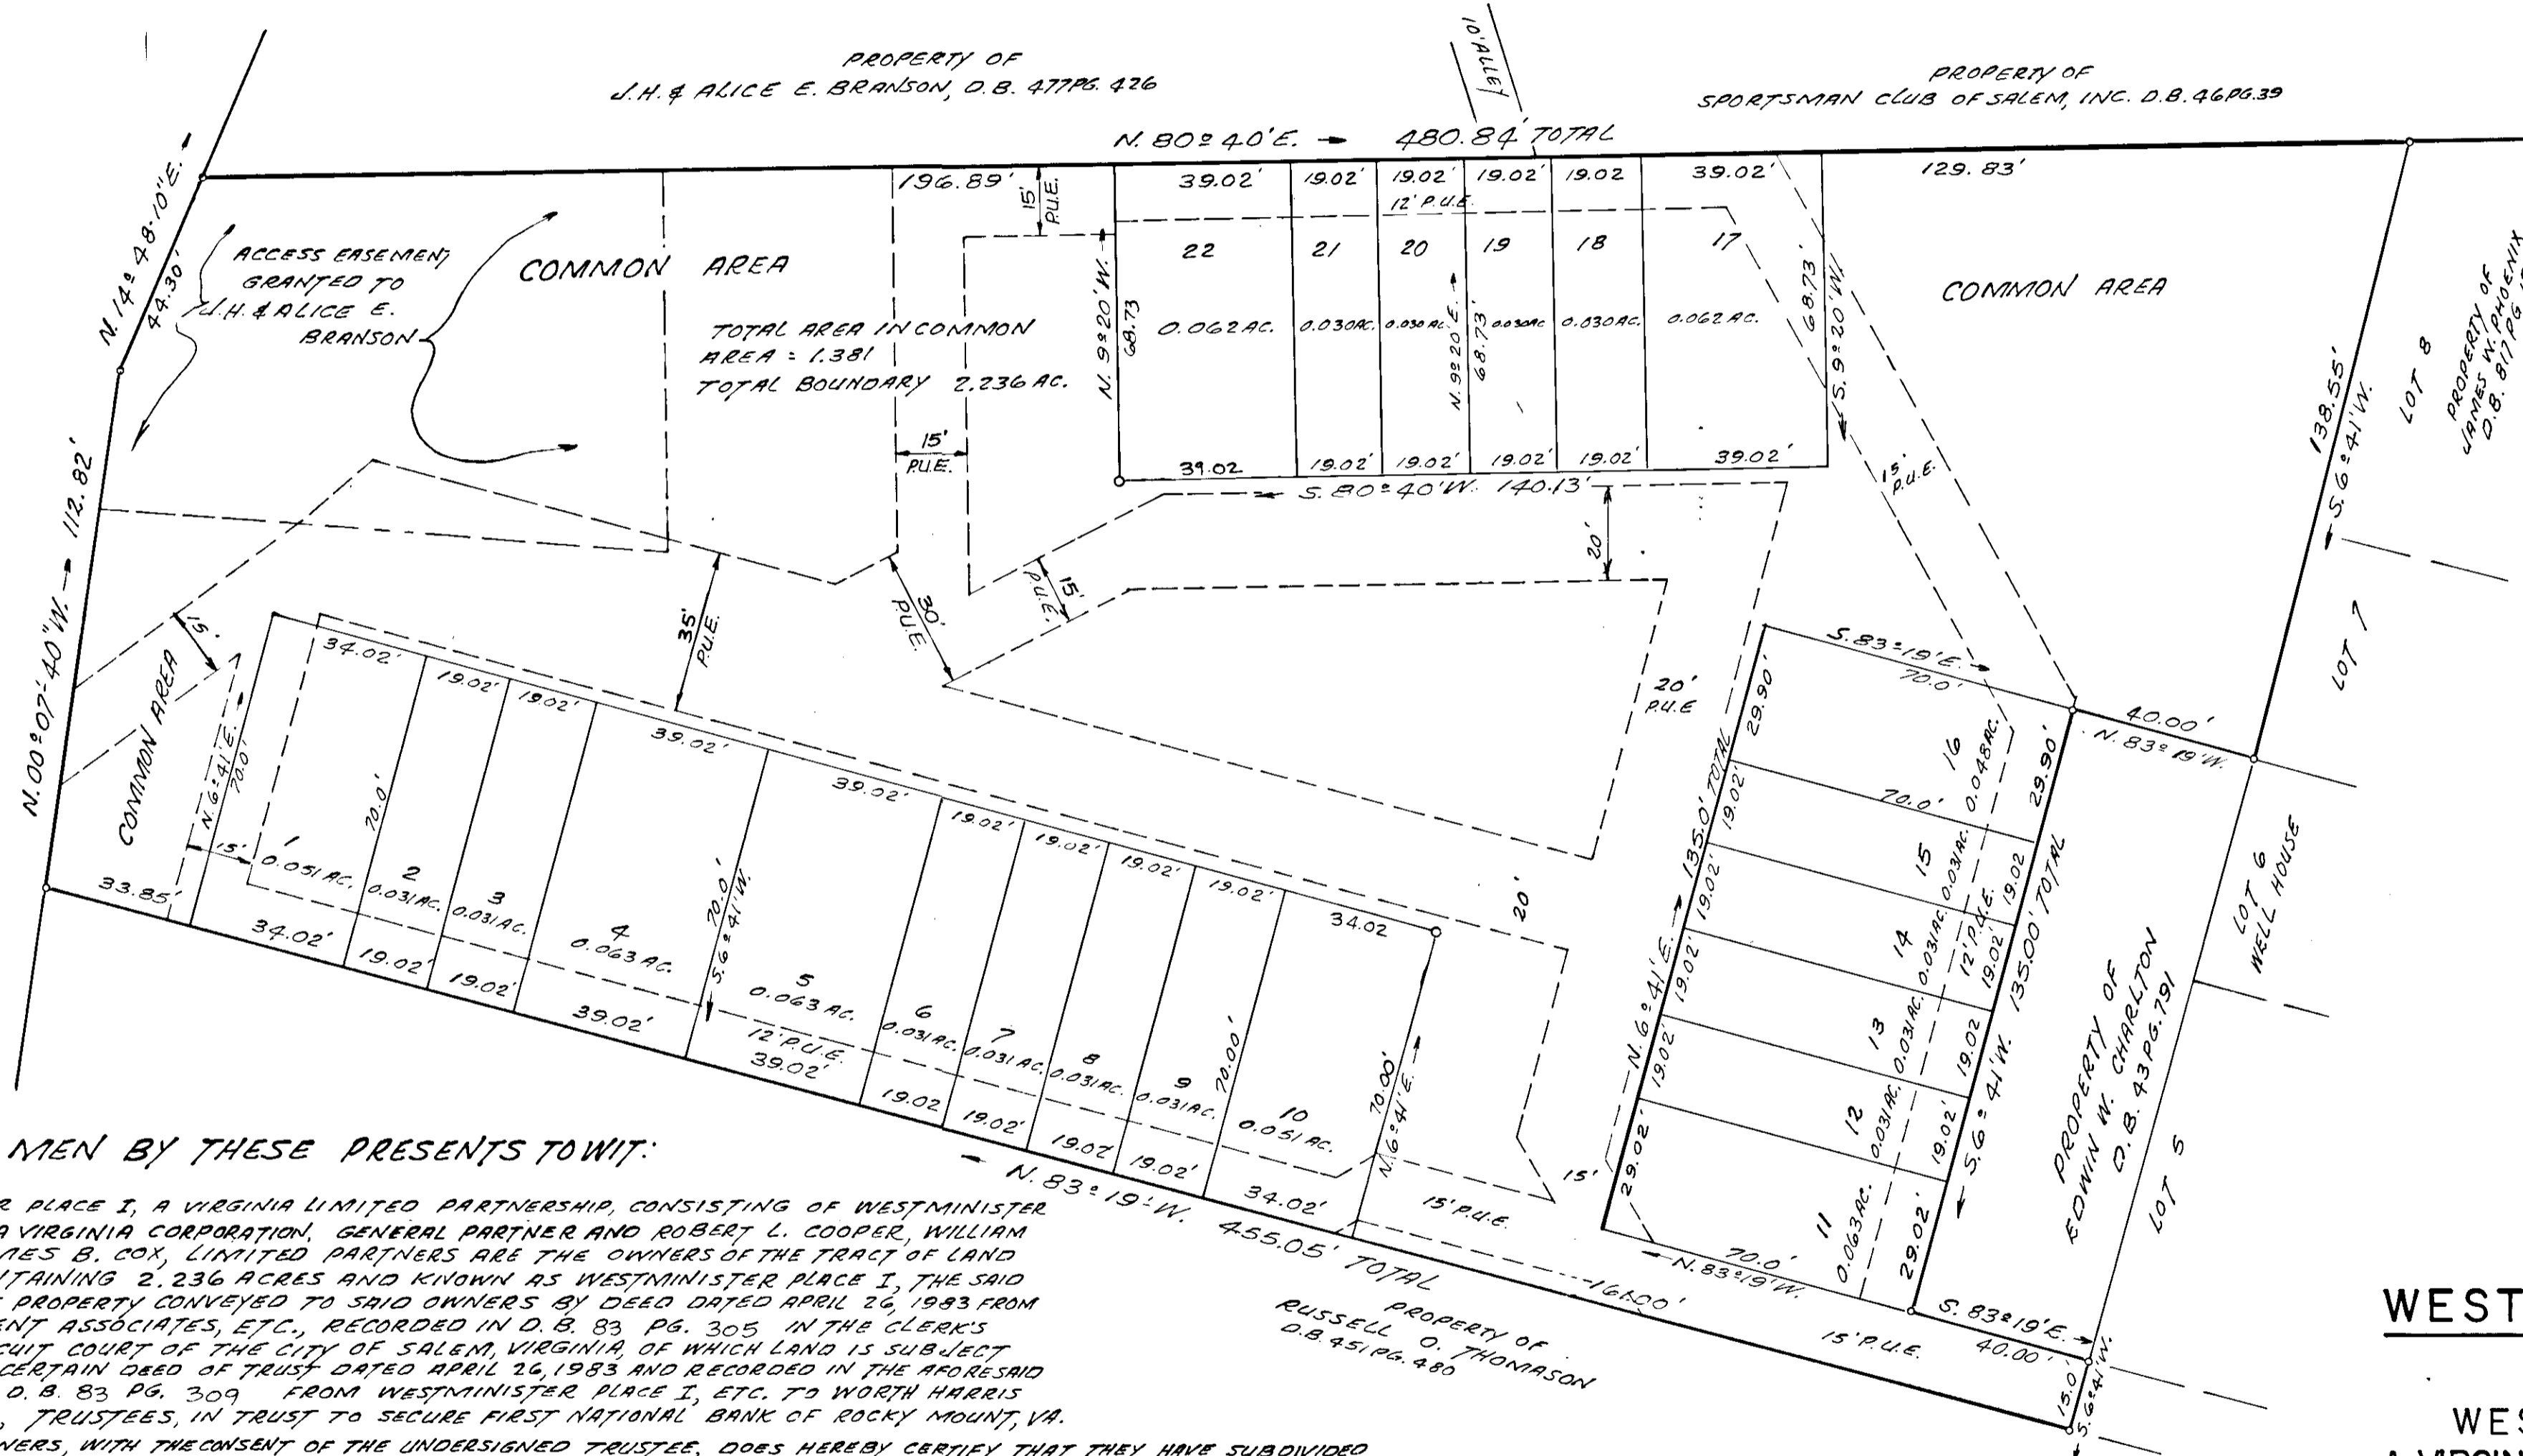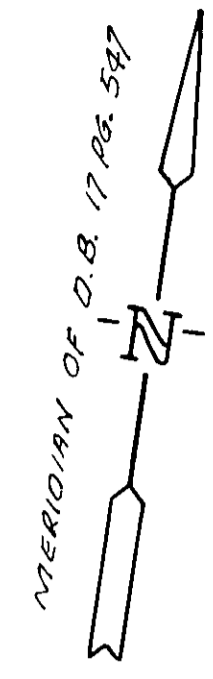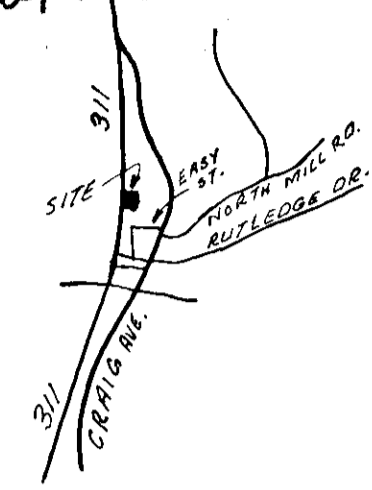

STATE OF VIRGINIA I, Rachel N. Layman, A NOTARY PUBLIC IN AND FOR THE AFORESAID STATE, DO HEREBY CERTIFY THAT ROBERT L. COOPER, DAVID A. BOWERS WHOSE NAMES ARE SIGNED TO THE FOREGOING WRITING DATED April 6, 1983, HAS PERSONALLY APPEARED BEFORE ME IN MY STATE AND ACKNOWLEDGED THE SAME ON THIS 6th DAY OF April 1983.

MY COMMISSION EXPIRES 9/18/84 Rachel N. Layman NOTARY PUBLIC

STATE OF VIRGINIA I, Rachel N. Layman, A NOTARY PUBLIC IN AND FOR THE AFORESAID STATE, DO HEREBY CERTIFY THAT JAMES E. HASTINGS WHOSE NAME IS SIGNED TO THE FOREGOING WRITING DATED April 6, 1983, HAS PERSONALLY APPEARED BEFORE ME IN MY STATE AND ACKNOWLEDGED THE SAME ON THIS 6th DAY OF April 1983.

MY COMMISSION EXPIRES 9/18/84 Rachel N. Layman NOTARY PUBLIC

KNOW ALL MEN BY THESE PRESENTS TO WIT:

THAT WESTMINISTER PLACE I, A VIRGINIA LIMITED PARTNERSHIP, CONSISTING OF WESTMINISTER BUILDERS LIMITED, A VIRGINIA CORPORATION, GENERAL PARTNER AND ROBERT L. COOPER, WILLIAM Z. FORD AND JAMES B. COX, LIMITED PARTNERS ARE THE OWNERS OF THE TRACT OF LAND SHOWN HEREIN CONTAINING 2.236 ACRES AND KNOWN AS WESTMINISTER PLACE I, THE SAID LAND IS ALL OF THE PROPERTY CONVEYED TO SAID OWNERS BY DEED DATED APRIL 26, 1983 FROM SALEM DEVELOPMENT ASSOCIATES, ETC., RECORDED IN D.B. 83 PG. 305...


WITNESS THE FOLLOWING SIGNATURES OF SAID OWNER ON THIS 6th DAY OF May 1983. WESTMINISTER PLACE I, A VIRGINIA LIMITED PARTNERSHIP BY: WESTMINISTER BUILDERS LIMITED, GENERAL PARTNER BY: ROBERT L. COOPER, PRESIDENT

SUBDIVISION OF WESTMINISTER PLACE I

PROPERTY OF WESTMINISTER PLACE I A VIRGINIA LIMITED PARTNERSHIP SALEM, VIRGINIA

SCALE: 1" = 30' APRIL 6, 1983

BY: T. P. PARKER & SON ENGINEERS & SURVEYORS, LTD. SALEM, VIRGINIA

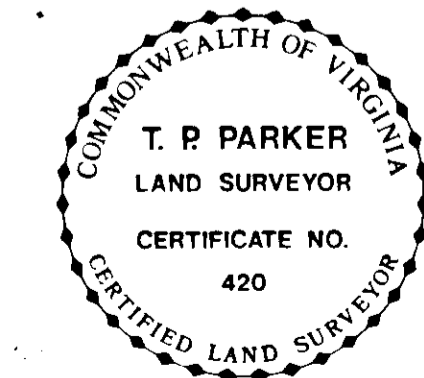

W.O. 6266 N.B. S-97