

KNOW ALL MEN BY THESE PRESENT, TO WIT:
 THAT LAWRENCE H. LOGAN IS THE FEE SIMPLE
 OWNER OF THE LAND BOUNDED BY A THROUGH E
 TO A INCLUSIVE, SAID LAND HAVING BEEN CONVEYED
 TO SAID OWNER BY DEED BOOK 119, PAGE 28 AS
 RECORDED IN THE CLERK'S OFFICE OF THE CIRCUIT
 COURT OF THE CITY OF SALEM, VIRGINIA.

THE PLATTING SHOWN HEREON IS WITH THE FREE WILL
 AND CONSENT AND IN ACCORDANCE WITH THE DESIRE
 OF THE UNDERSIGNED OWNER AND IN COMPLIANCE
 WITH SECTIONS 15.1-471 OF THE 1950 CODE OF VIRGINIA,
 AS AMENDED TO DATE AND IS IN COMPLIANCE WITH THE
 PROVISIONS OF THE SUBDIVISION ORDINANCES OF THE CITY OF
 SALEM, VIRGINIA.

WITNESS THE FOLLOWING SIGNATURE AND SEAL ON THIS
 4th DAY OF November 1988.

Lawrence H. Logan
 LAWRENCE H. LOGAN OWNER

STATE OF VIRGINIA, COMMONWEALTH AT LARGE:

I, *Forest A. Jones*, A NOTARY PUBLIC IN AND FOR THE
 AFORESAID STATE, DO HEREBY CERTIFY THAT THE SIGNATURE
 IN THE FOREGOING WRITING WAS WITNESS BY ME AND
 ACKNOWLEDGED THE SAME ON THIS 4th DAY OF November 1988.

MY COMMISSION EXPIRES: Sept. 18, 1989

Forest A. Jones
 NOTARY PUBLIC

APPROVED:

Forest A. Jones 11-7-88
 EXECUTIVE SECRETARY, CITY OF SALEM PLANNING COMMISSION DATE

John D. Abbott 11-7-88
 CITY ENGINEER, CITY OF SALEM, VIRGINIA DATE

- NOTES:
1. WATER: PUBLIC
 2. SEWER: PUBLIC
 3. PROPOSED USE: RESIDENTIAL
 4. NUMBER OF LOTS: TWO (2)
 5. THE SUBJECT PROPERTY IS NOT LOCATED WITHIN A FEMA DEFINED FLOOD HAZARD ZONE.
 6. TAX MAP 203-4-14; ZONED R-2


LEGAL REFERENCES:

1. P.B. 5, Pg. 60
2. P.B. 1, Pg. 311
3. D.B. 119, Pg. 28

IN THE CLERK'S OFFICE FOR THE CIRCUIT COURT OF THE
 CITY OF SALEM, VIRGINIA, THIS PLAT WAS PRESENTED AND
 WITH CERTIFICATE OF ACKNOWLEDGEMENT THEREOF ATTACHED,
 ADMITTED TO RECORD AT 4:26 O'CLOCK P.M., ON THIS 4th
 DAY OF November 1988.


ATTEST: *James F. Tobey*
 CLERK

OWNER: LAWRENCE H. LOGAN
 2004 BUNCH ROAD N.W.
 ROANOKE, VIRGINIA

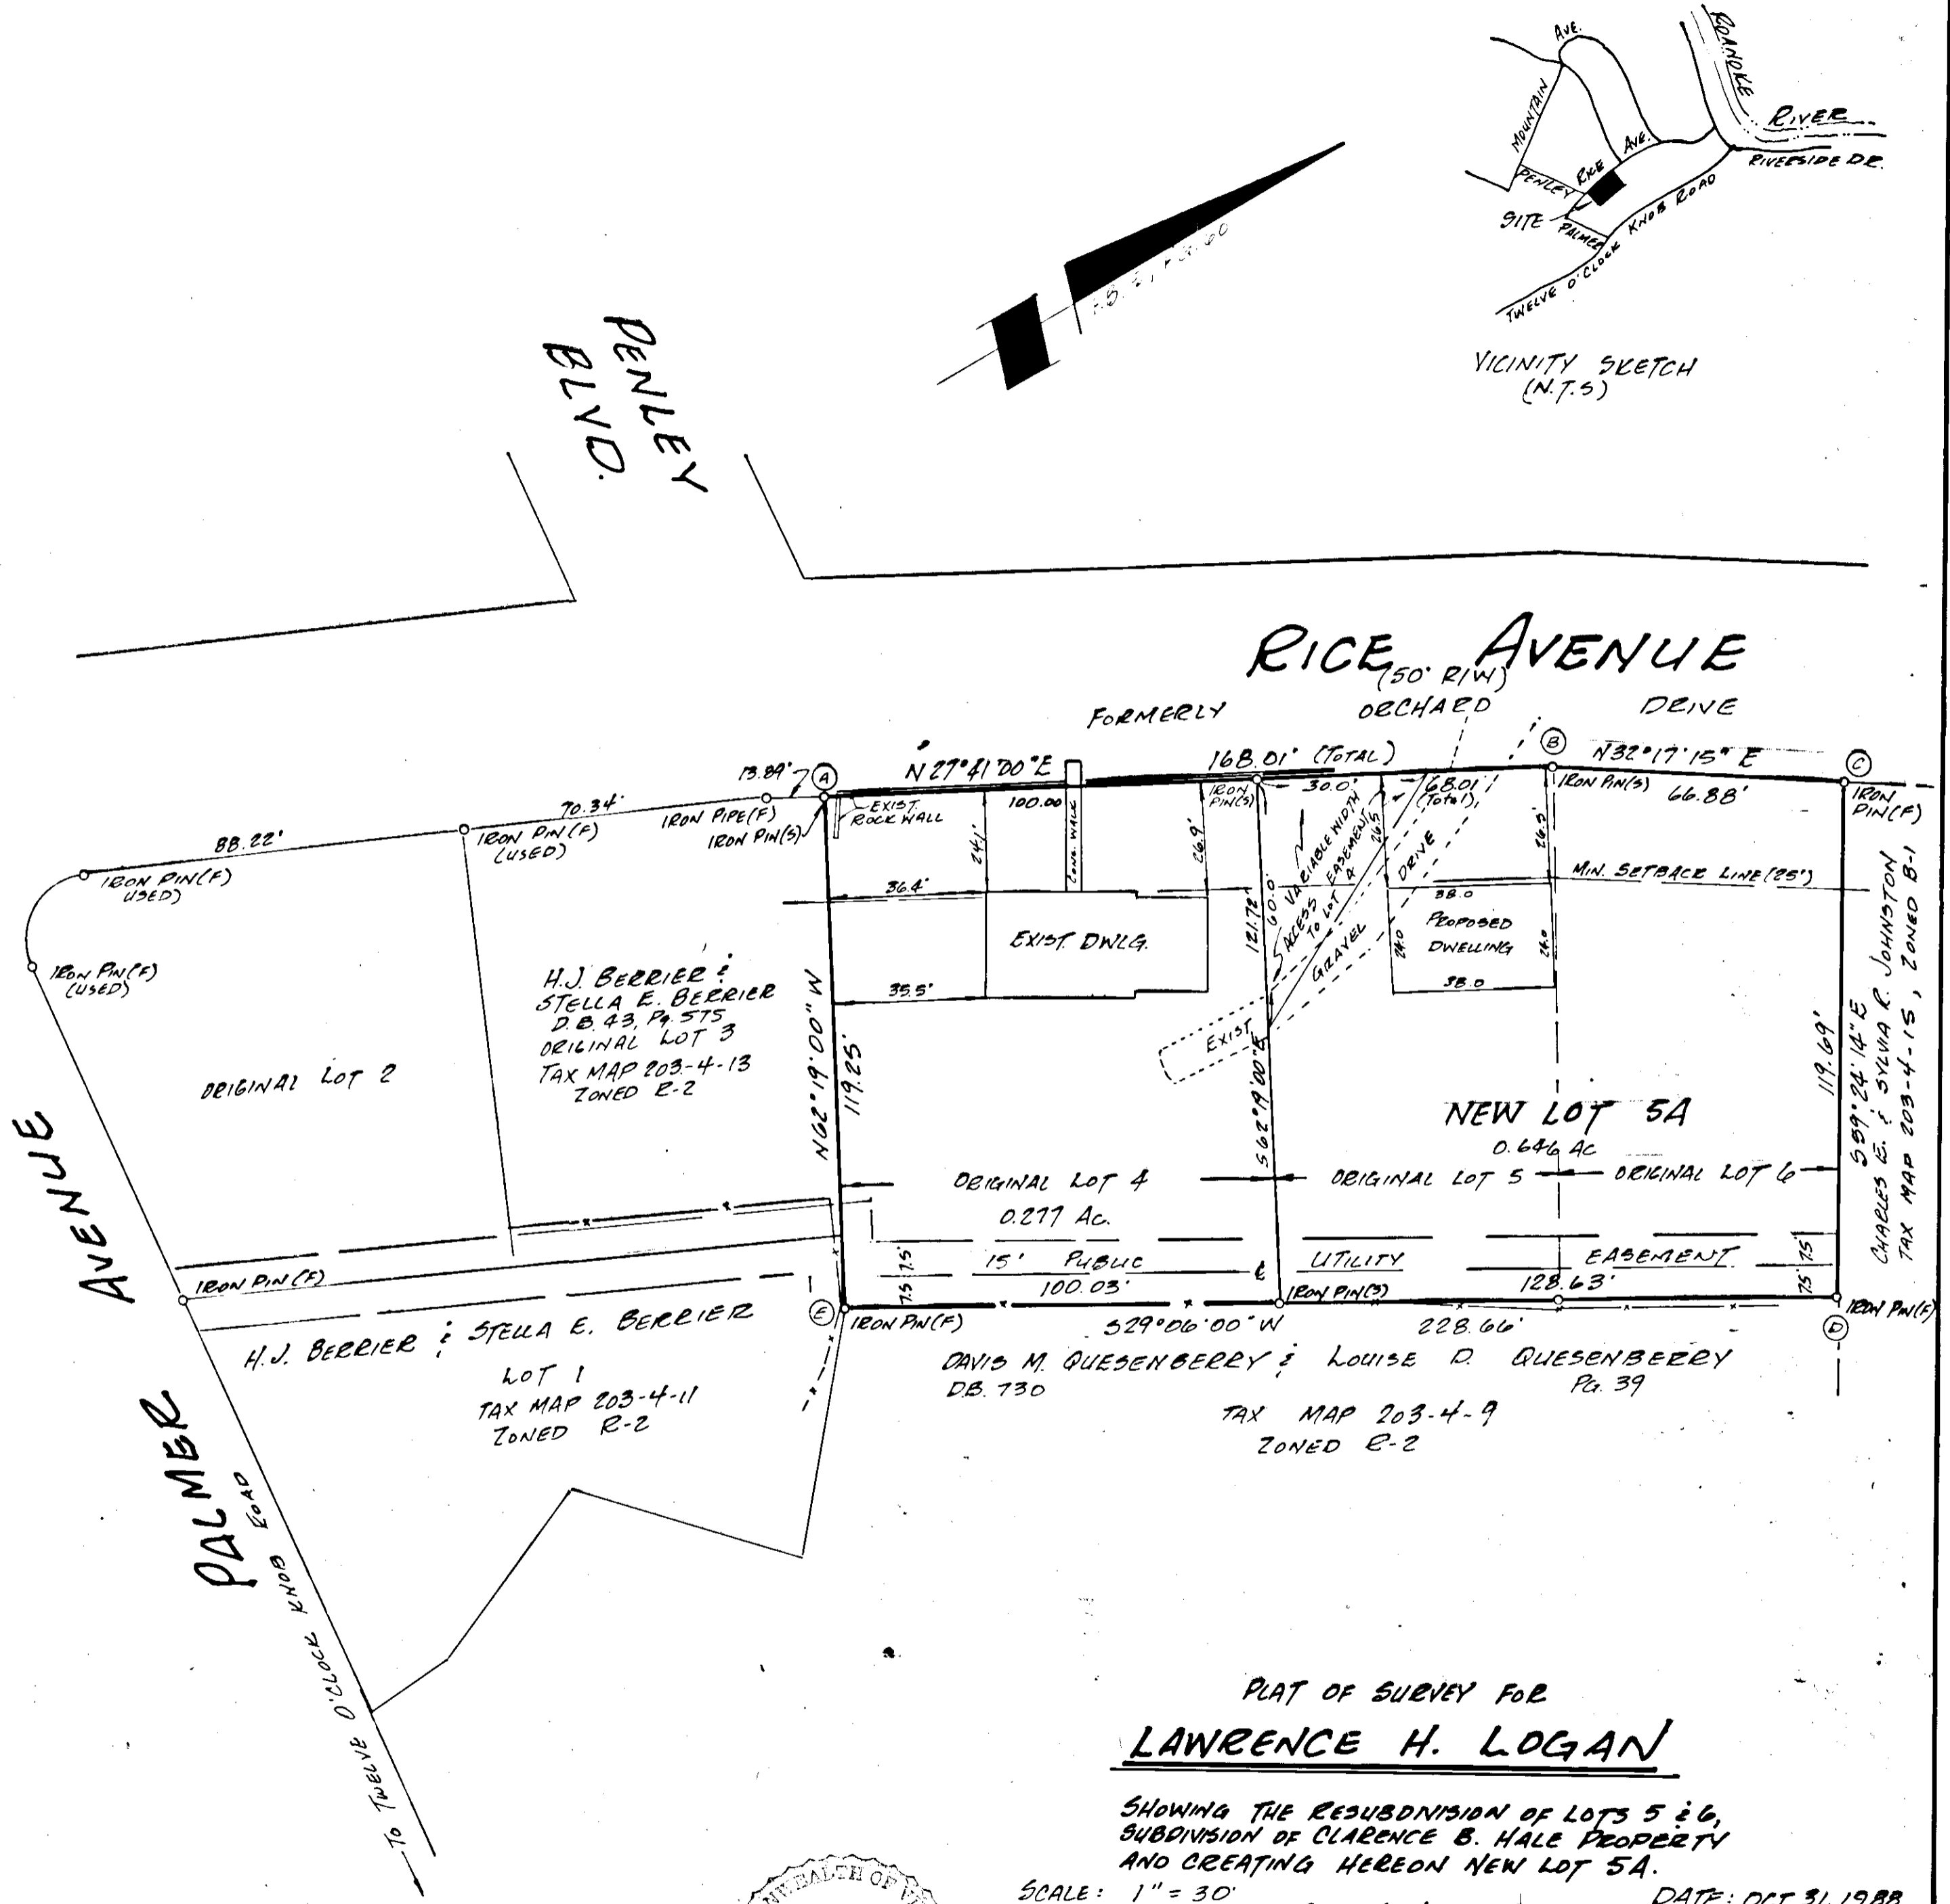

PLAT OF SURVEY FOR
LAWRENCE H. LOGAN

SHOWING THE RESUBDIVISION OF LOTS 5 & 6,
 SUBDIVISION OF CLARENCE B. HALE PROPERTY
 AND CREATING HEREON NEW LOT 5A.
 SCALE: 1" = 30' SALEM, VIRGINIA DATE: OCT. 31, 1988

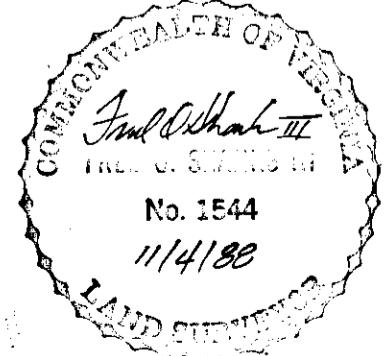

FRED O. SHANKS, III, P.E.
 ENGINEERS - SURVEYORS - PLANNERS
 1612 GRANDON ROAD
 ROANOKE, VIRGINIA
 (703) 343-6685