

APPROVED:

*Forest J. Jones* 6-11-90  
 EXECUTIVE SECRETARY, CITY OF SALEM PLANNING COMMISSION DATE  
*John D. Abbott* 6-11-90  
 CITY ENGINEER, CITY OF SALEM, VIRGINIA DATE

IN THE CLERK'S OFFICE OF THE CIRCUIT COURT OF  
 CITY OF SALEM, VIRGINIA, THIS PLAT WITH THE  
 CERTIFICATE OF ACKNOWLEDGMENT THERETO ANNEXED  
 IS ADMITTED TO RECORD ON June 13, 1990,  
 AT 8:07 O'CLOCK A. M.  
 TESTEE: JUNE LEE HIGGS, CLERK

*Charles W. Kupper*  
 DEPUTY CLERK

KNOW ALL MEN BY THESE PRESENTS TO WIT:

THAT THE CITY OF SALEM, VIRGINIA IS THE OWNER OF THE TRACT  
 OF LAND SHOWN HEREON BOUNDED BY CORNERS 1 THRU 6 TO 1, INCLUSIVE,  
 CONTAINING 3.753 ACRES AND BEING PART OF THE SAME PROPERTY  
 CONVEYED TO SAID OWNER BY H. A. OKEY AND G. D. HOCKING AND  
 MINNIE S. HOCKING, DATED NOVEMBER 8, 1938, IN DEED BOOK 285, PAGE  
 1, AND RECORDED IN THE CLERK'S OFFICE OF THE CIRCUIT COURT OF  
 ROANOKE COUNTY, VIRGINIA.

THE SAID OWNER CERTIFIES IT HAS SUBDIVIDED THE LAND SHOWN  
 HEREON ENTIRELY WITH ITS OWN FREE WILL AND ACCORD PURSUANT TO AND  
 IN COMPLIANCE WITH SECTION 15.1-485 OF THE CODE OF VIRGINIA AS  
 AMENDED TO DATE AND FURTHER PURSUANT TO AND IN COMPLIANCE WITH  
 CHAPTER 26 "SUBDIVISION", AS AMENDED TO DATE OF THE GENERAL  
 ORDINANCES OF THE CITY OF SALEM, VIRGINIA.

THE SAID OWNER HEREBY DEDICATES TO AND VESTS IN THE CITY OF  
 SALEM, VIRGINIA SUCH PORTIONS OF THE PREMISES AS PLATTED AS ARE  
 ON THIS PLAT SET APART FOR STREETS.

WITNESS THE FOLLOWING SIGNATURE AND SEAL OF SAID CITY  
 MANAGER OF THIS 11th DAY OF June, 1990.

CITY OF SALEM, VIRGINIA

BY: *Randolph M. Smith*  
 RANDOLPH M. SMITH, CITY MANAGER


STATE OF VIRGINIA

I, Joyce C. Bailey, A NOTARY PUBLIC IN  
 AND FOR THE AFORESAID STATE, DO HEREBY CERTIFY THAT RANDOLPH M.  
 SMITH, CITY MANAGER OF THE CITY OF SALEM, VIRGINIA PERSONALLY  
 APPEARED BEFORE ME IN MY AFORESAID JURISDICTION AND ACKNOWLEDGED  
 THE SAME ON THIS 11th DAY OF June, 1990.

MY COMMISSION EXPIRES:

10-31-93

*Joyce C. Bailey*  
 NOTARY PUBLIC

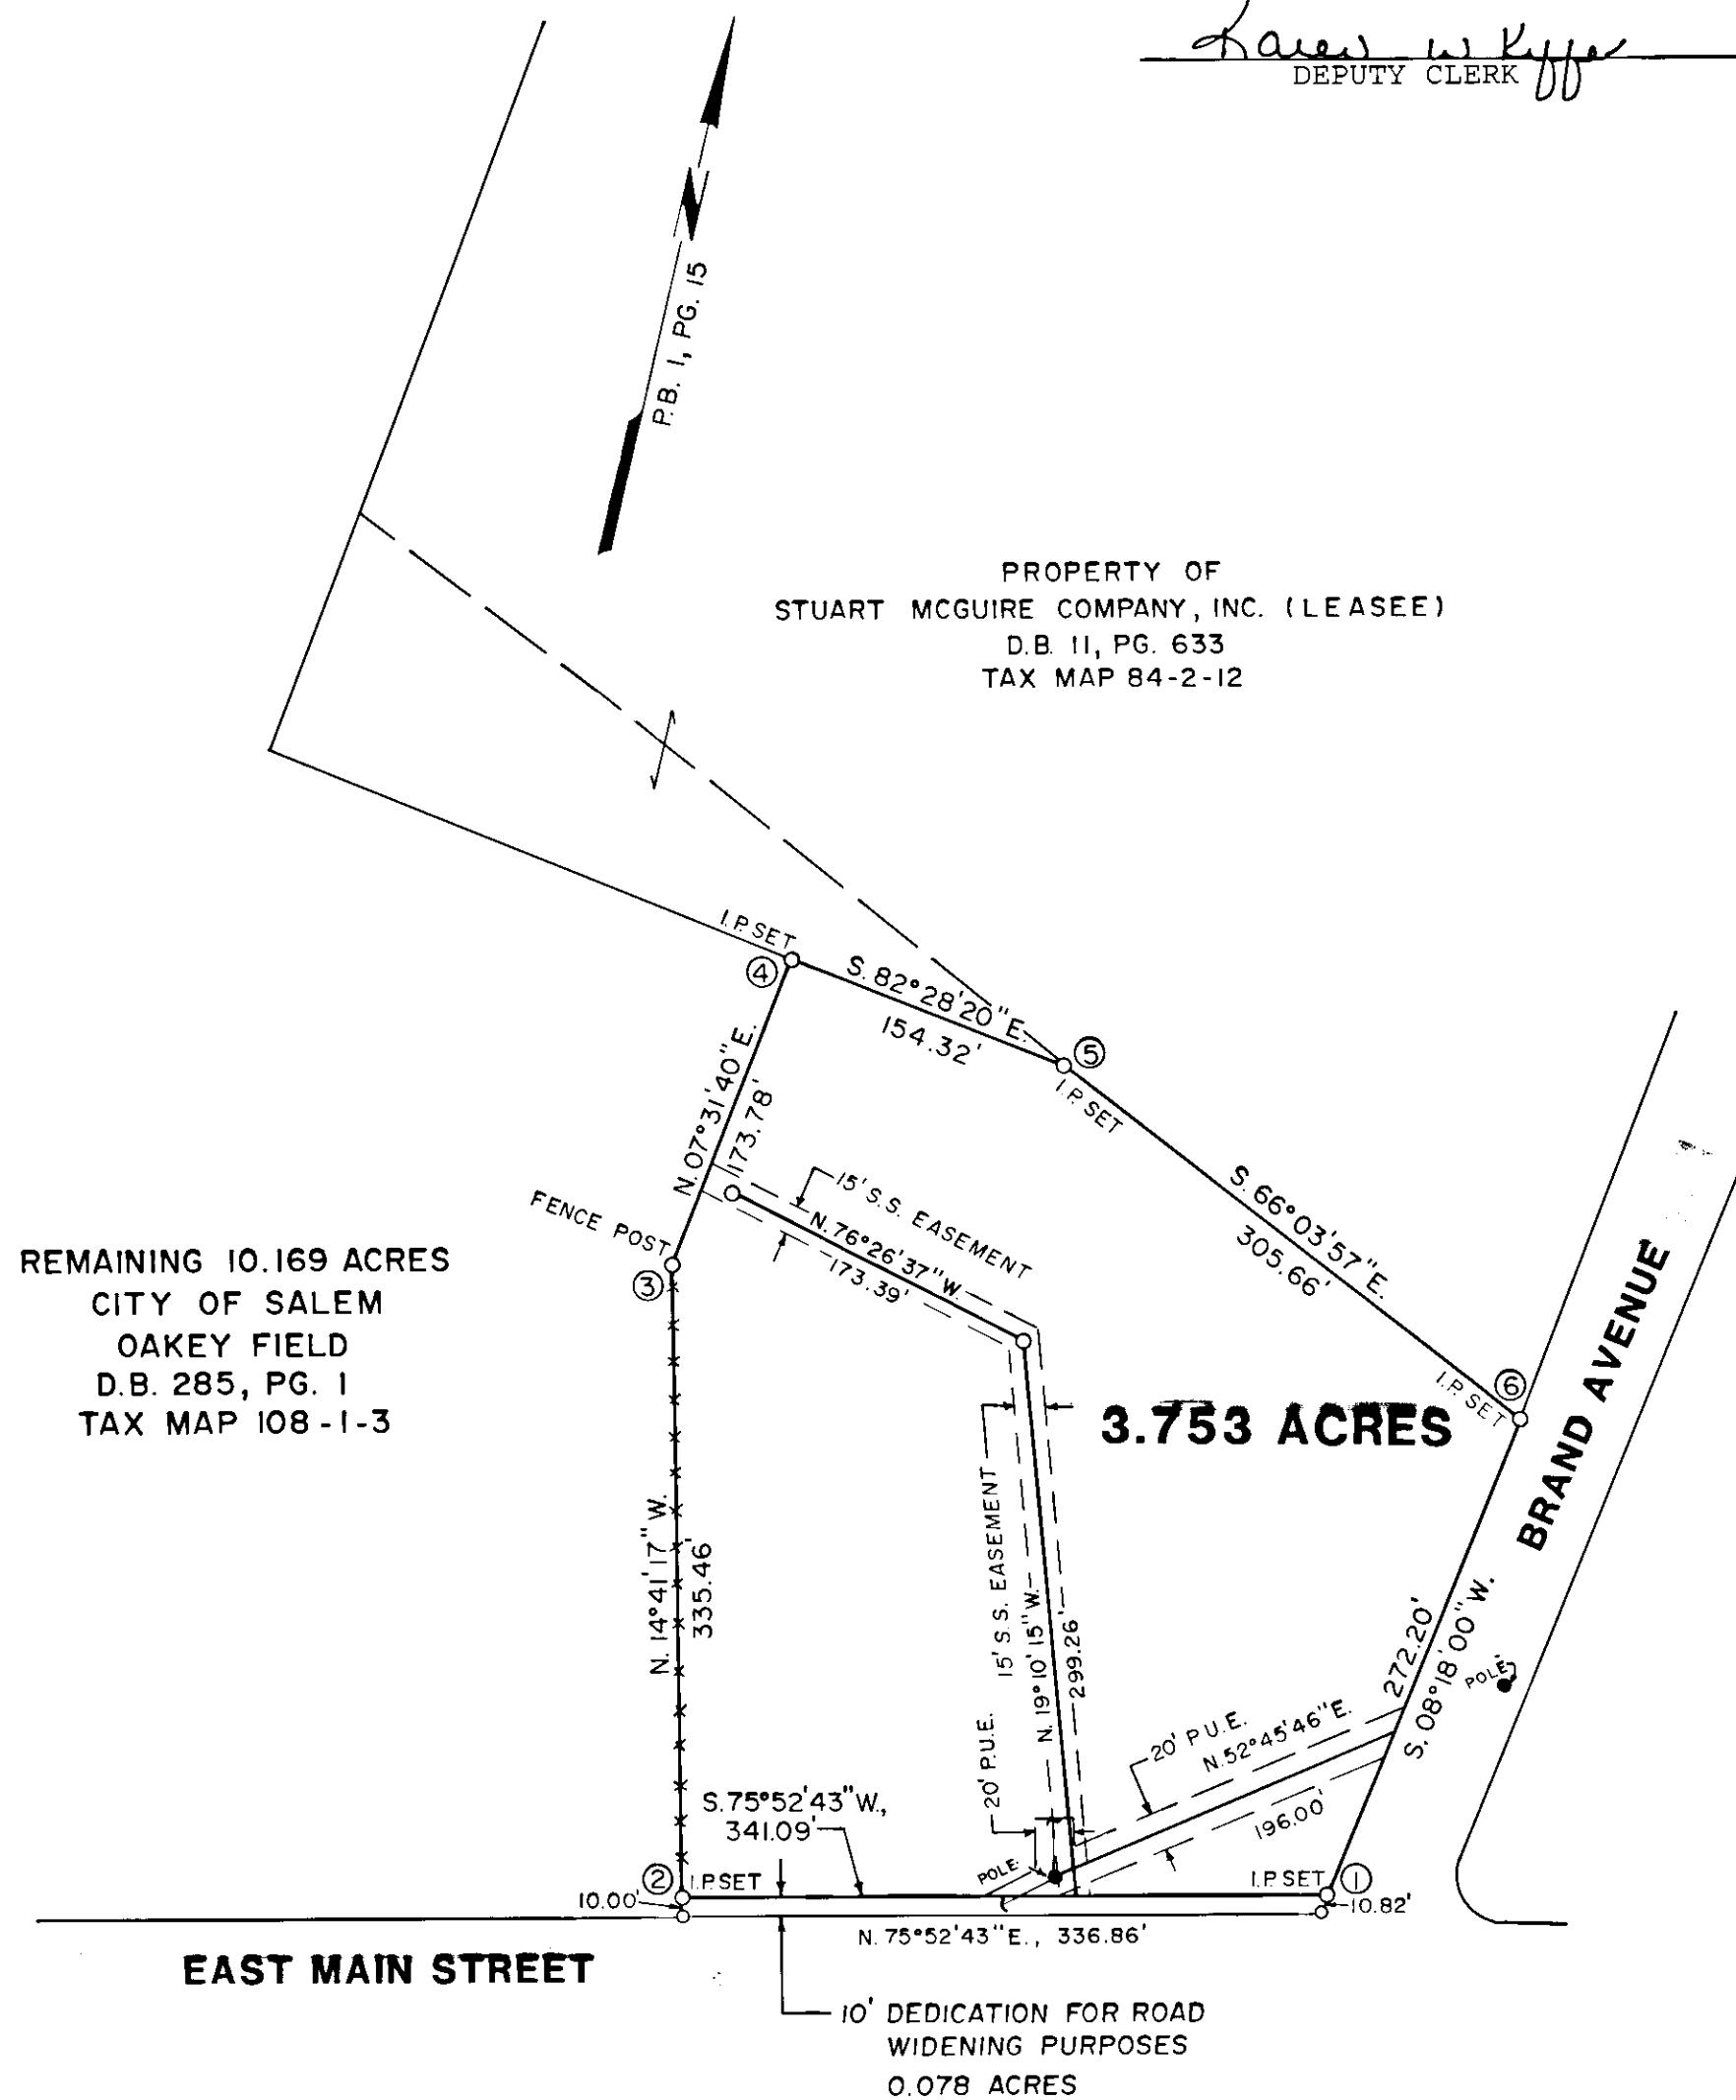

PLAT OF  
 HSN FULFILLMENT OF VIRGINIA, INC.

PROPERTY OF  
 CITY OF SALEM

PART OF TAX MAP 108-1-3  
 SALEM, VIRGINIA

SCALE: 1"-100'

DATE: JUNE 8, 1990

BY: JOHN D. ABBOTT, P.E., C.L.S.