



LOT	CURVE	RADIUS	LENGTH	TANGENT	CHORD	BEARING	DELTA
1	A	15.00'	19.50'	11.40'	18.15'	N 08°43'00" E	74°28'00"
TOTAL	B	25.00'	22.39'	12.01'	21.65'	N 54°10'32" W	51°19'04"
4	B	25.00'	14.21'	7.30'	14.02'	N 44°48'16" W	32°34'31"
5	B	25.00'	8.18'	4.13'	8.14'	N 70°27'48" W	18°44'33"
TOTAL	C	55.00'	271.31'	44.04'	68.75'	S 61°29'00" W	282°38'08"
5	C	55.00'	81.41'	50.23'	74.18'	N 37°25'52" W	84°48'23"
6	C	55.00'	73.20'	43.17'	67.91'	N 43°05'54" E	76°15'10"
7	C	55.00'	72.90'	42.93'	67.68'	S 60°48'11" E	75°56'40"
8	C	55.00'	43.80'	23.14'	42.65'	S 00°00'53" E	45°37'55"
8	D	25.00'	22.39'	12.01'	21.65'	S 02°51'28" E	51°19'04"
11	E	15.00'	27.63'	19.74'	23.89'	N 81°17'00" W	105°32'00"

PROPERTY OF  
**JUANITA CAWLEY CREASY**  
TAX NO. 030-003-001  
D.B. 561, PG. 57

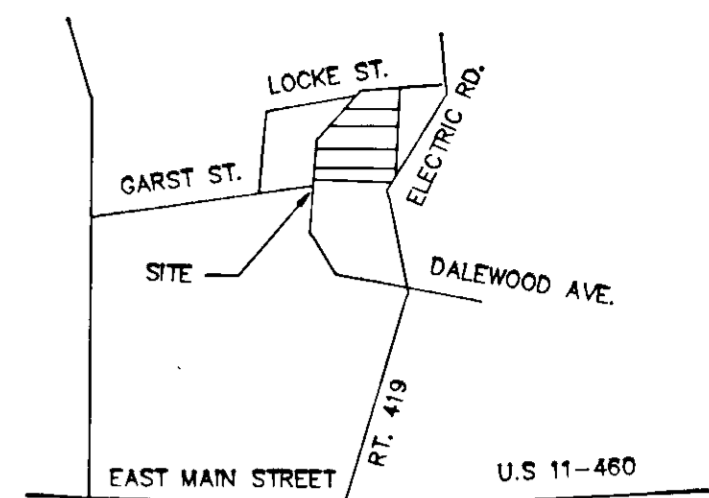


VICINITY MAP

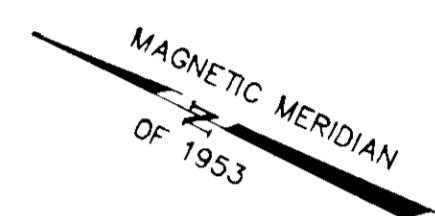

THE MINIMUM BUILDING LINE SHOWN HEREON IS BASED ON THE REQUIREMENTS OF THE CITY OF SALEM SUBDIVISION AND ZONING ORDINANCES AND IS NOT IMPOSED AS A PRIVATE RESTRICTION. THE CITY OF SALEM ZONING ORDINANCE REQUIREMENTS SHALL SUPERSEDE THE MINIMUM BUILDING LINE SHOWN HEREON.

PROPERTY OF  
**H. E. & ETTA M. HOWELL**  
TAX NO. 030-003-003  
D.B. 485, PG. 159

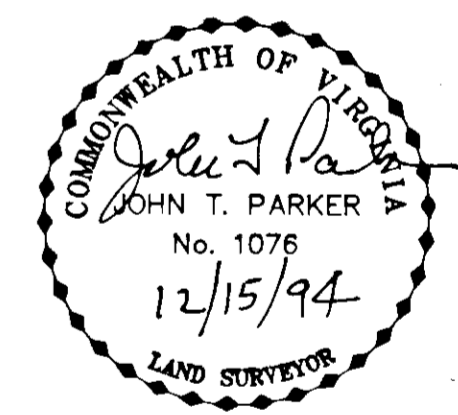


SUBDIVISION MAP OF  
**OLDE MILL ESTATES**

PROPERTY OF  
**GRAHAM CONSTRUCTION INC.**  
SHOWING DIVISION OF 5.54 AC. PARCEL  
CREATING HEREON 14 LOTS  
SITUATE ON LOCKE STREET AND DALEWOOD AVENUE  
SALEM, VIRGINIA

TAX NO: 030-003-002  
DRAWN: JTP, LD/94  
CALC.: JTP, JR, LRD  
N.B.: JTP-1

SCALE: 1" = 40'  
DECEMBER 13, 1994  
W.O.: 94-1075

**TPP&S** T. P. PARKER & SON  
ENGINEERS 816 Boulevard  
SURVEYORS Post Office Box 39  
PLANNERS Salem, Virginia 24165

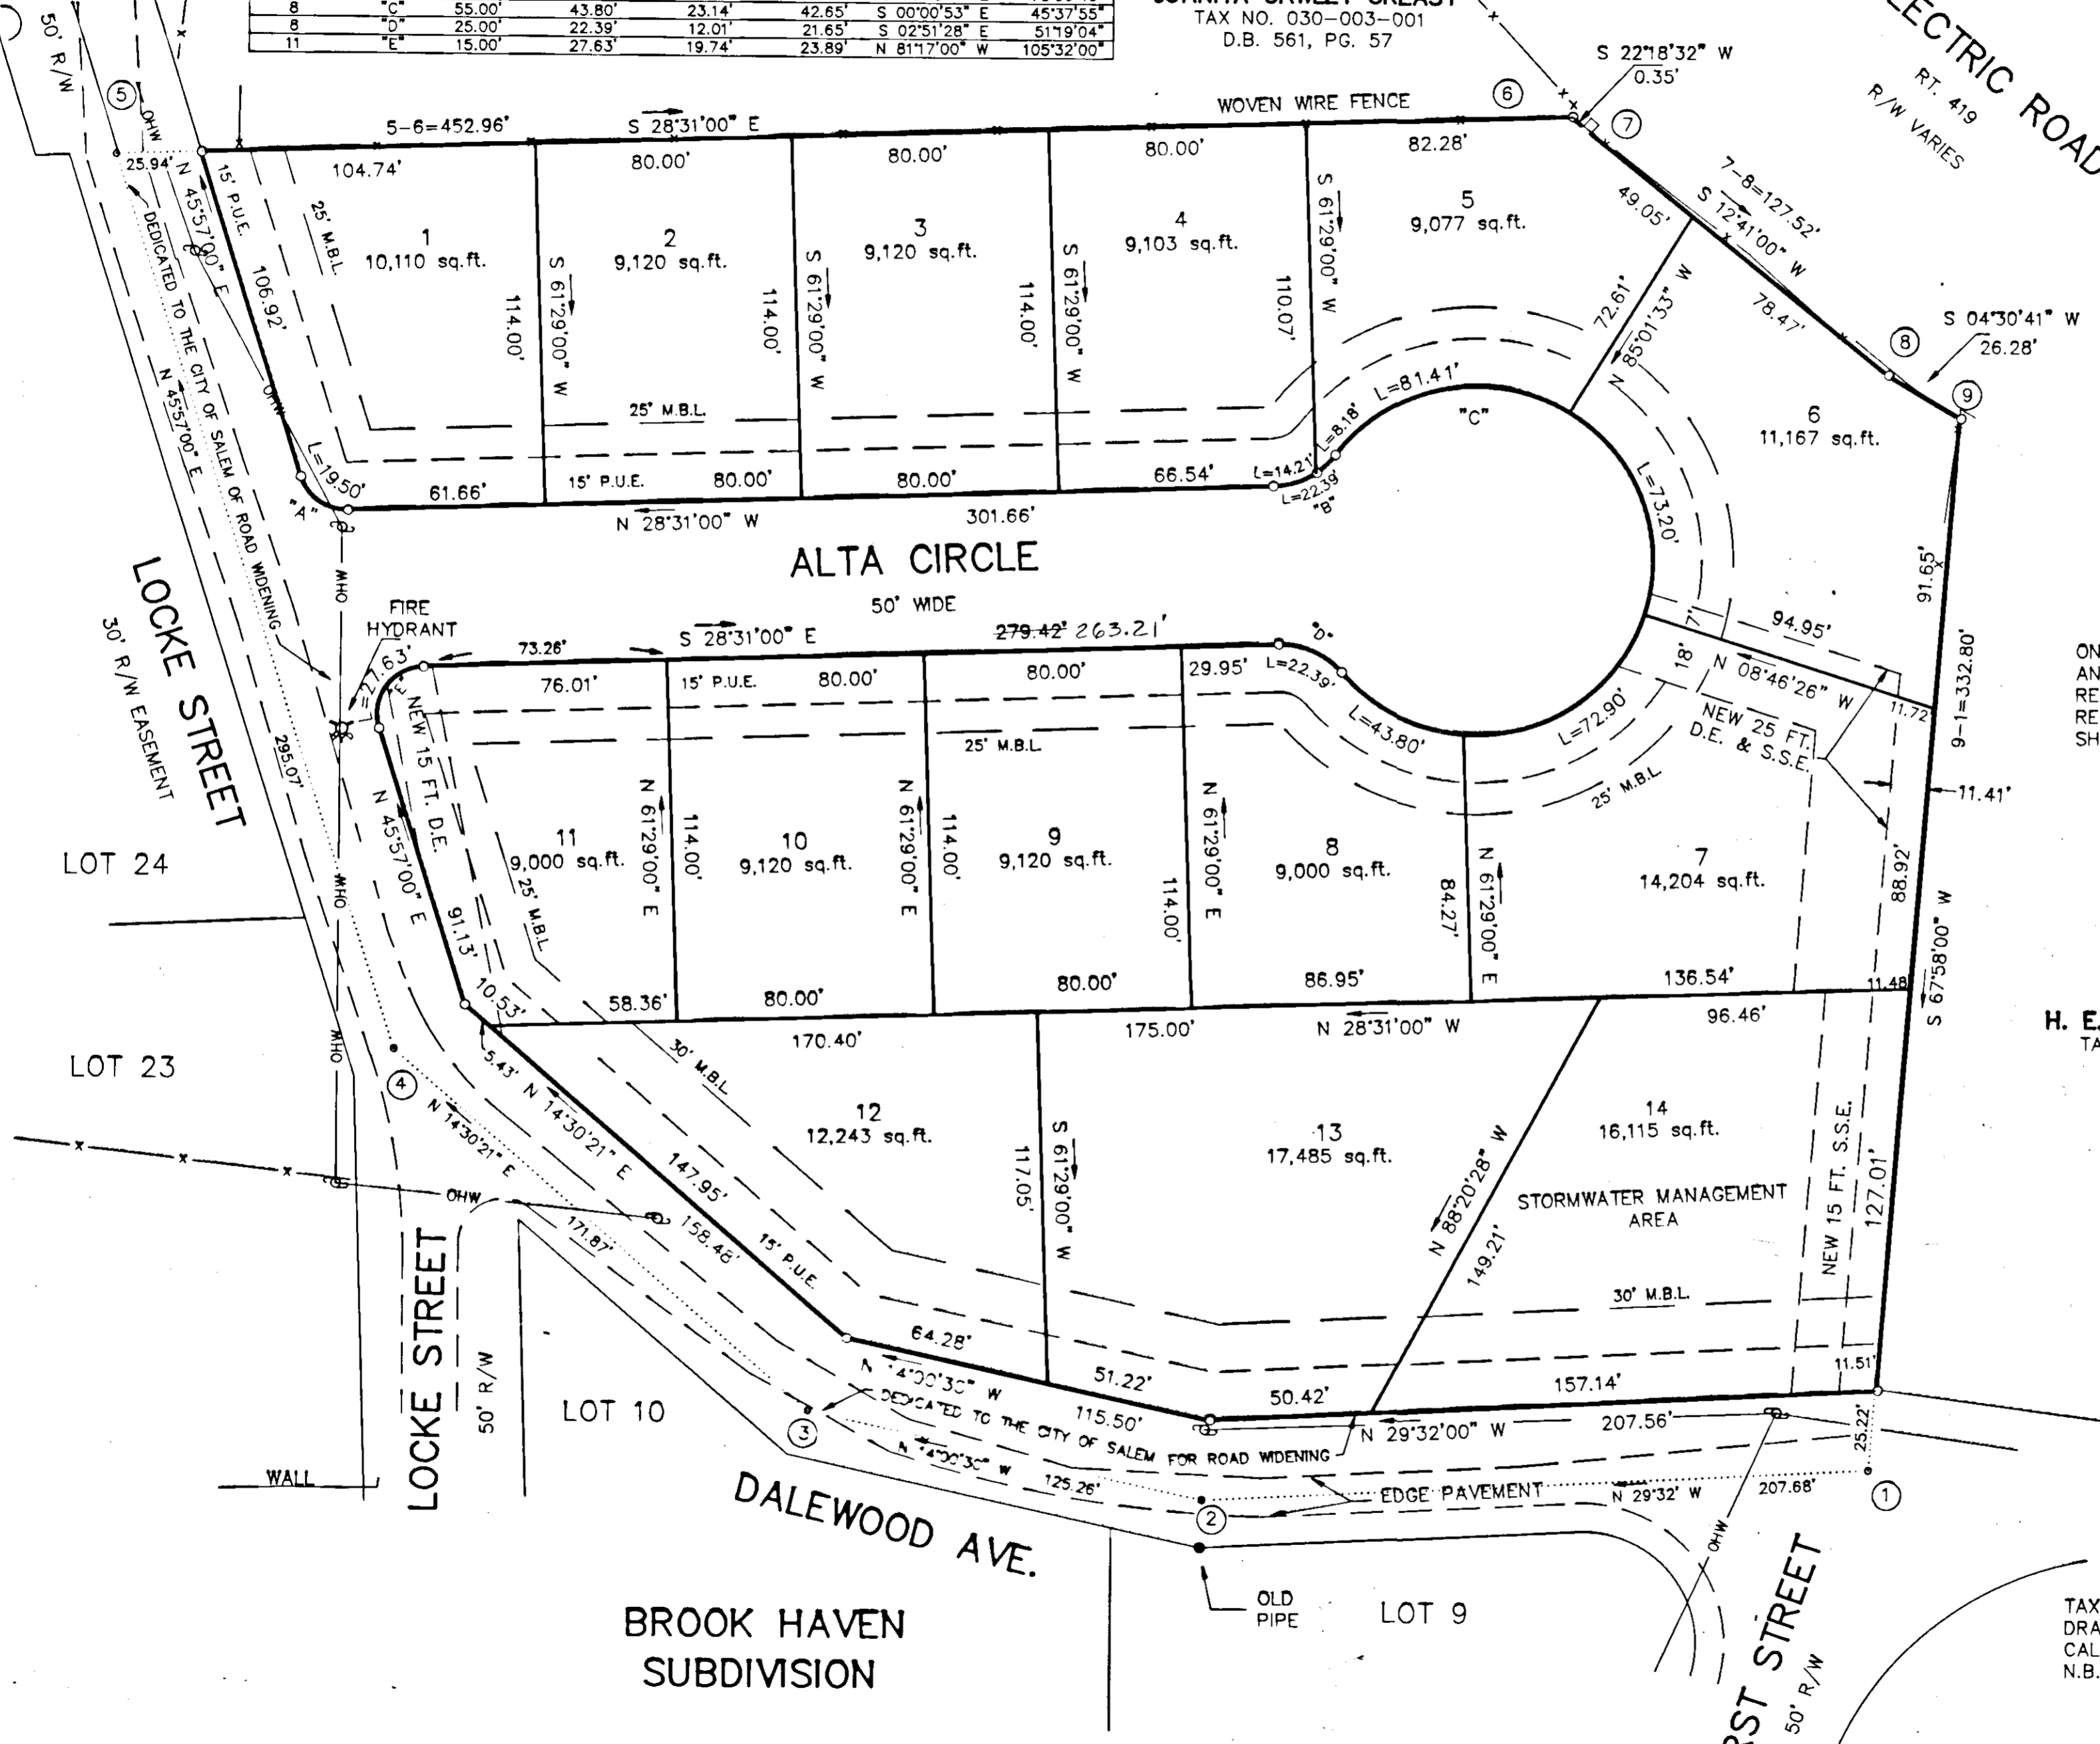

REFERENCES:  
1. RTE. 419 VDOT PLAN DATED MARCH 17, 1966 REVISED MAY 2, 1967.  
2. MAP OF BROOK HAVEN SUBDIVISION P.B. 3, PG. 54  
CLOSED BY LRD

