

VICINITY MAP  
NO SCALE

KNOW ALL MEN BY THESE PRESENTS TO WIT:

THAT THE CITY OF SALEM, VIRGINIA IS THE OWNER OF THE TRACT OF LAND SHOWN HEREON BOUNDED BY CORNERS 1 THRU 12 TO 1, INCLUSIVE, CONTAINING 20.009 ACRES AND BEING PART OF THE SAME PROPERTY CONVEYED TO SAID OWNER BY ALEXANDER H. AND GELINE B. WILLIAMS, DATED FEBRUARY 19, 1993, IN DEED BOOK 198, PAGE 152, AND RECORDED IN THE CLERK'S OFFICE OF THE CIRCUIT COURT OF SALEM, VIRGINIA.

THE SAID OWNER CERTIFIES IT HAS SUBDIVIDED THE LAND SHOWN HEREON ENTIRELY WITH ITS OWN FREE WILL AND ACCORD PURSUANT TO AND IN COMPLIANCE WITH SECTION 15.1-485 OF THE CODE OF VIRGINIA AS AMENDED TO DATE AND FURTHER PURSUANT TO AND IN COMPLIANCE WITH CHAPTER 26 "SUBDIVISION", AS AMENDED TO DATE OF THE GENERAL ORDINANCES OF THE CITY OF SALEM, VIRGINIA.

THE SAID OWNER HEREBY DEDICATES TO AND VESTS IN THE CITY OF SALEM, VIRGINIA SUCH PORTIONS OF THE PREMISES AS PLATTED AS ARE ON THIS PLAT SET APART FOR STREETS, UTILITY EASEMENTS AND STORM WATER MANAGEMENT EASEMENTS.

WITNESS THE FOLLOWING SIGNATURE AND SEAL OF SAID CITY MANAGER OF THIS 14th DAY OF OCTOBER, 1993.



CITY OF SALEM, VIRGINIA  
BY: *Randolph M. Smith*  
RANDOLPH M. SMITH, CITY MANAGER

STATE OF VIRGINIA  
I, *Joyce C. Bailey*, A NOTARY PUBLIC IN AND FOR THE AFORESAID STATE, DO HEREBY CERTIFY THAT RANDOLPH M. SMITH, CITY MANAGER OF THE CITY OF SALEM, VIRGINIA PERSONALLY APPEARED BEFORE ME IN MY AFORESAID JURISDICTION AND ACKNOWLEDGED THE SAME ON THIS 14th DAY OF October, 1993.

MY COMMISSION EXPIRES: 10-31-93  
*Joyce C. Bailey*  
NOTARY PUBLIC

LINE	DIRECTION	DISTANCE
L1	S 12°55'43" W	67.18'
L2	N 31°21'49" E	31.62'
L3	N 77°04'17" W	34.00'
L4	N 77°04'17" W	42.00'

CURVE	RADIUS	LENGTH	TANGENT	CHORD	BEARING	DELTA
C1	25.00'	39.27'	25.00'	35.36'	N 32°04'17" W	90°00'00"
C2	25.00'	39.27'	25.00'	35.36'	S 57°55'43" W	90°00'00"
C3	25.00'	36.00'	21.92'	32.97'	N 54°10'43" E	82°30'00"
C4	25.00'	33.48'	19.79'	31.04'	S 46°12'13" E	76°44'09"

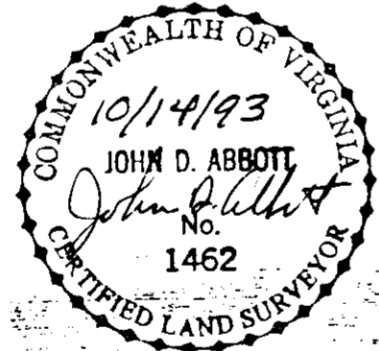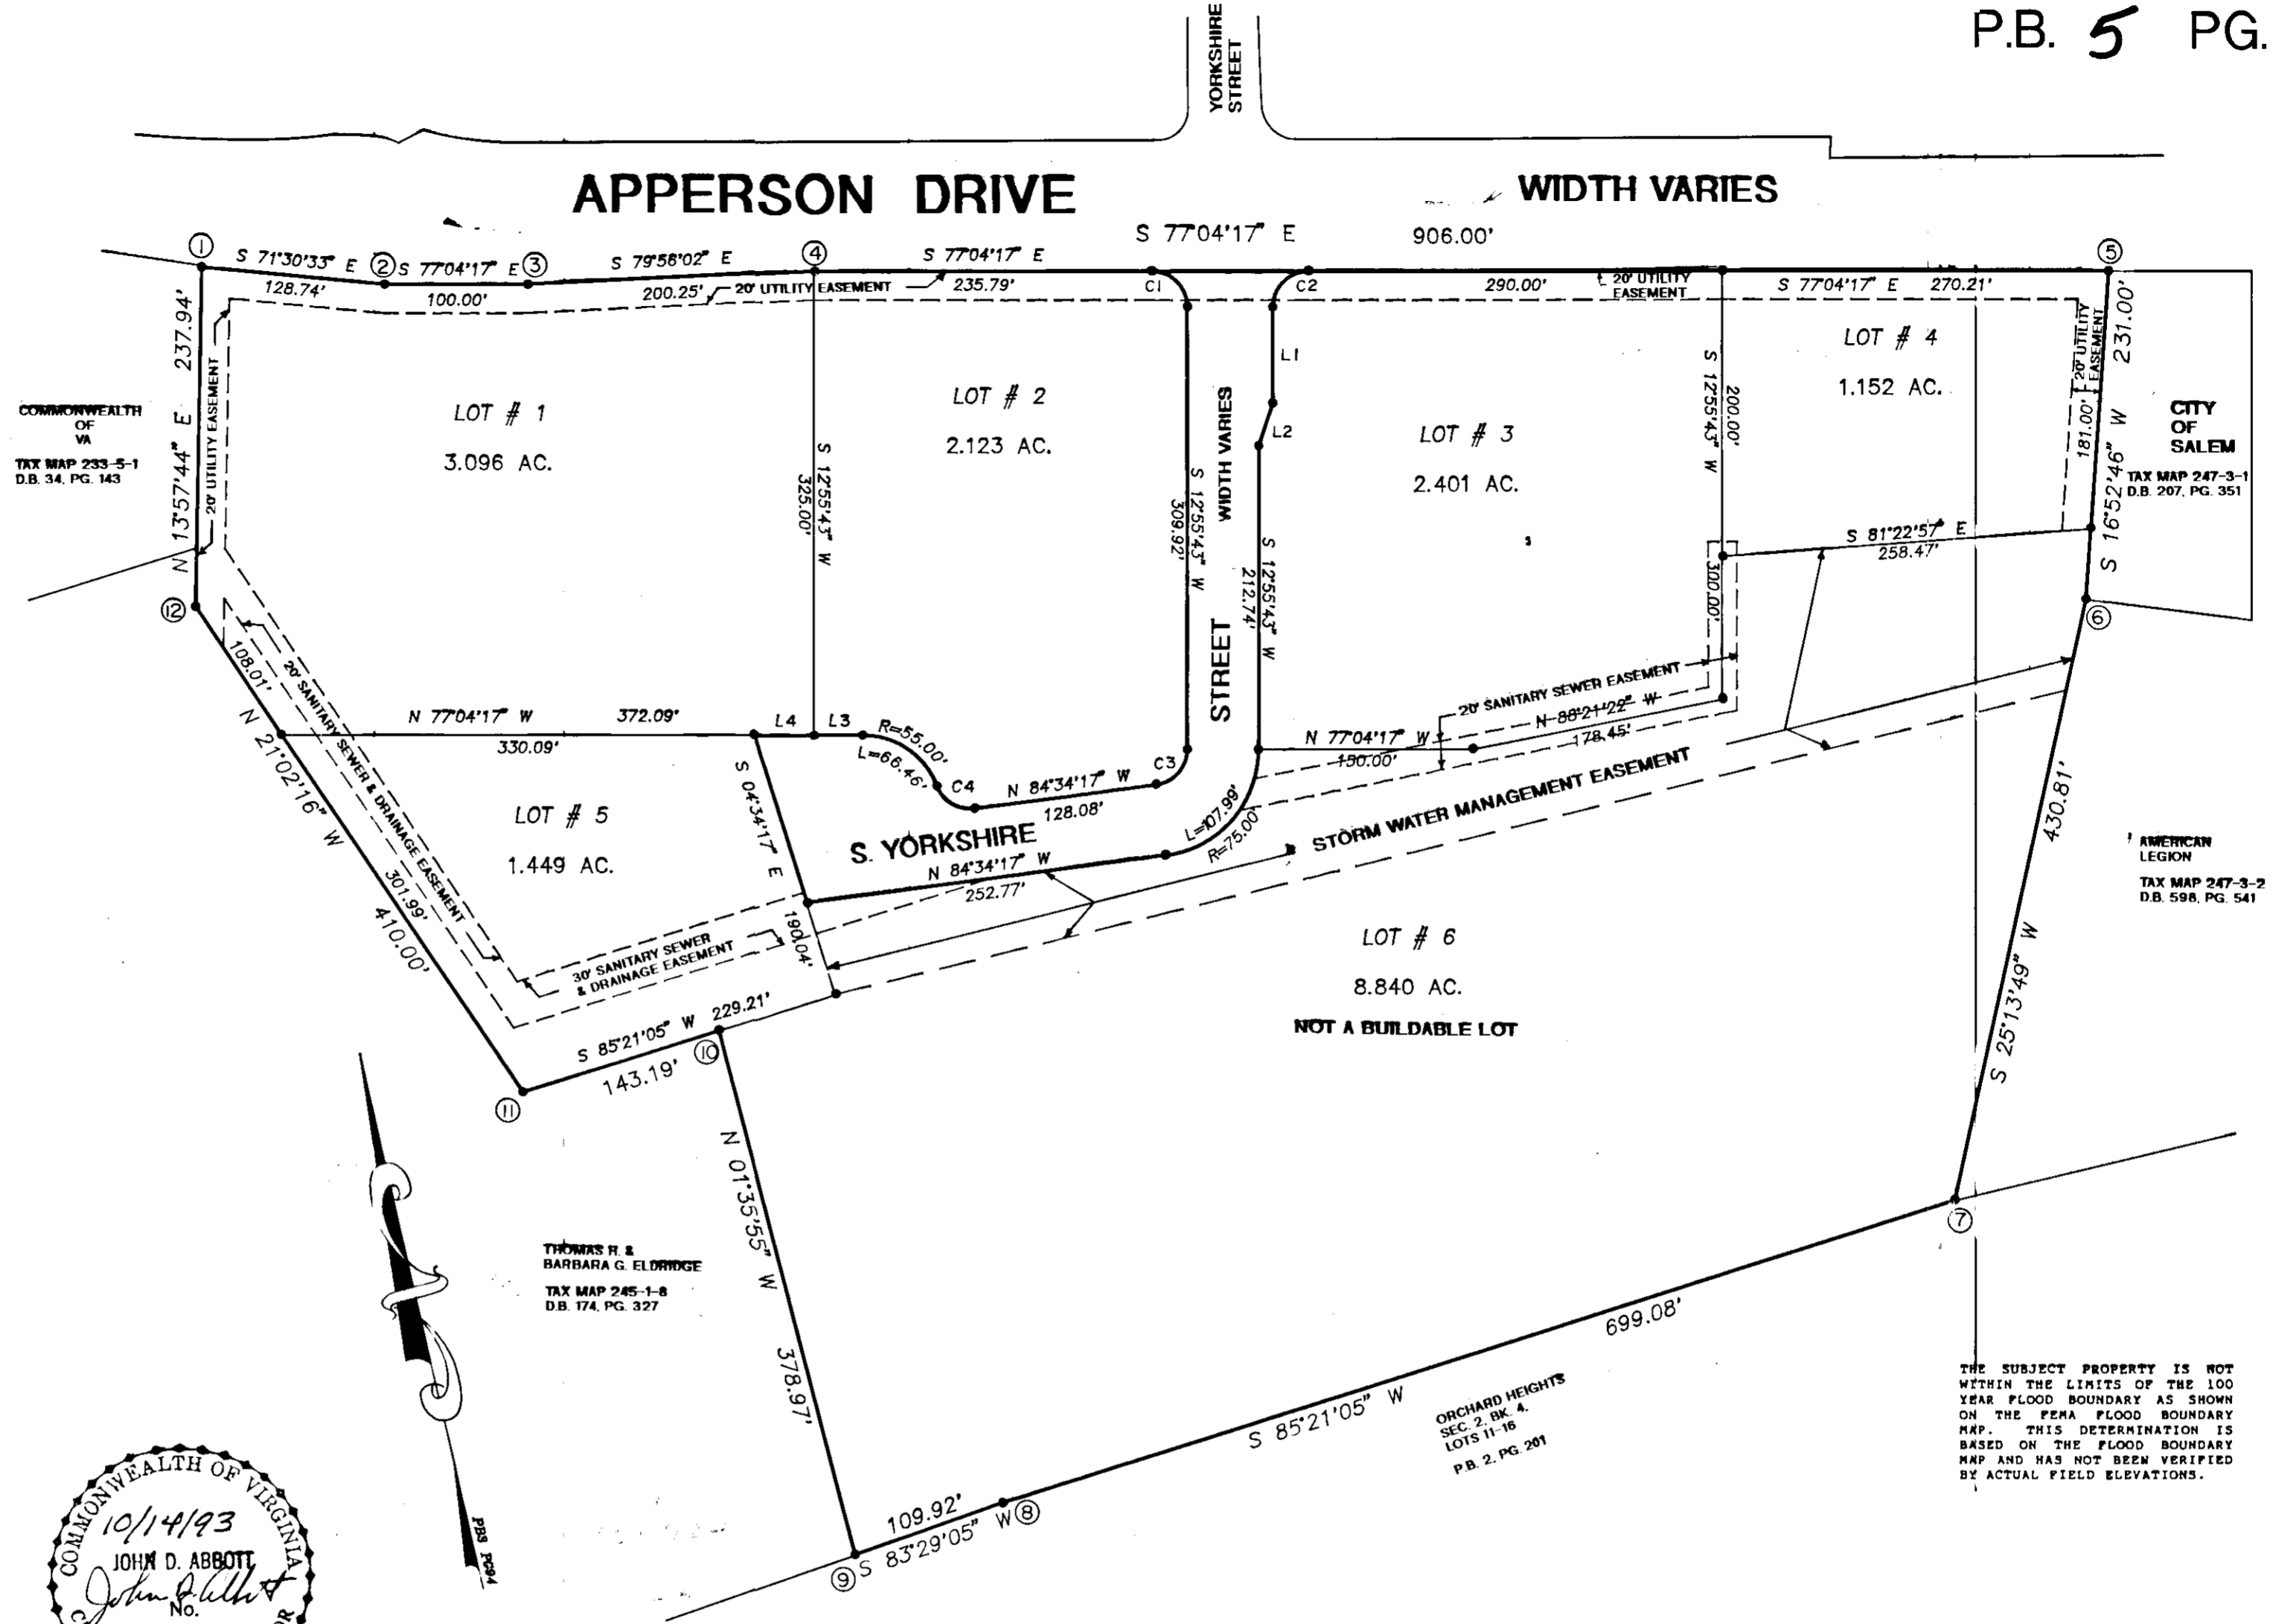

APPROVED:  
*John D. Abbott* 10/14/93  
CITY OF SALEM - CITY ENGINEER DATE  
*Forest J. Jones* 10/14/93  
EXEC. SEC'Y - CITY OF SALEM DATE  
PLANNING COMMISSION

IN THE CLERK'S OFFICE OF THE CIRCUIT COURT OF CITY OF SALEM, VIRGINIA, THIS PLAT WITH THE CERTIFICATE OF ACKNOWLEDGMENT THERETO ANNEXED IS ADMITTED TO RECORD ON OCTOBER 14, 1993, AT 1:55 O'CLOCK P.M.  
TESTEE: CHANCE CRAWFORD, CLERK  
*Sharon M. Jurnell*  
DEPUTY CLERK

SUBDIVISION PLAT  
**APPERSON DRIVE INDUSTRIAL PARK**  
ORIGINAL TAX MAP 248-1-1  
SHOWING THE SUBDIVISION OF A 20.009 ACRE TRACT  
SITUATE ON APPERSON DRIVE

SCALE: 1" = 100'

DATE: OCTOBER 12, 1993

BY: J. D. ABBOTT, C.L.S.  
CITY OF SALEM, VA