


GENERAL NOTES:




1. THIS PLAT WAS PREPARED WITH THE BENEFIT OF TITLE REPORT CASE NUMBER 080053-B EFFECTIVE DATE 2-28-08 PREPARED BY LAWYERS TITLE INSURANCE CORPORATION AND IS SUBJECT THERETO.
2. THE SUBJECT PROPERTY IS WITHIN THE LIMITS OF ZONE "AE" & "X" AS SHOWN ON THE FEMA FLOOD INSURANCE RATE MAP PANEL NO. 51161C0136 G, EFFECTIVE DATE SEPTEMBER 28, 2007. THIS DETERMINATION IS BASED ON SAID MAP AND HAS NOT BEEN VERIFIED BY ACTUAL FIELD ELEVATIONS.
3. PIN SET BY PARKER DESIGN GROUP IS 1/2" DIAMETER BY 18" LONG REINFORCING ROD DRIVEN TO GROUND LEVEL WITH A PLASTIC ORANGE CAP ON TOP WITH "PARKER DESIGN" EMBOSSED. A WITNESS MARKER IS DRIVEN BESIDE CORNER PIN.

MERIDIAN OF STATE HIGHWAY PLANS 0081-080-001, RW 201 SEE D.B. 652, PG. 401 HWY P.B. 3, PGS 138-140

P.B. 12, PG. 61, SLIDE 206

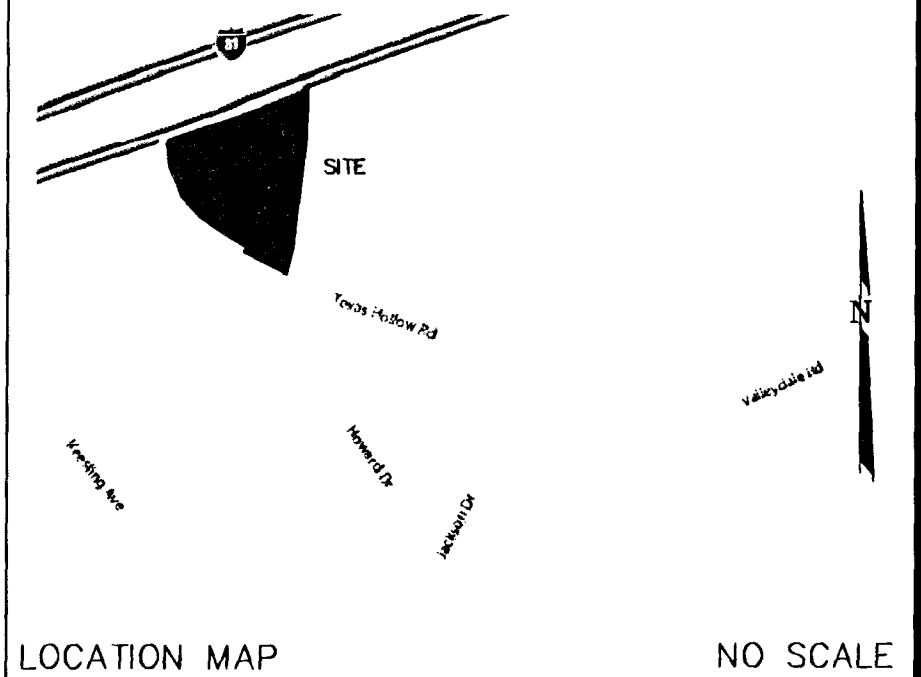

- REFERENCE MAPS:
1. MAP AND SURVEY SHOWING PROPERTY TO BE CONVEYED TO AVERY M. HASH DATED JUNE 6, 1942 BY F.A. SPIGGLE.
  2. STATE HIGHWAY PLANS 0081-080-001, RW 201, SEE D.B. 652, PG. 401 HWY P.B. 3, PGS. 138-140.
  3. RESUBDIVISION FOR KATHLEEN McDANIEL YOUNG DATED NOVEMBER 26, 1996 BY T.P. PARKER & SON AND RECORDED IN P.B. 6, PG. 64, SLIDE 142.

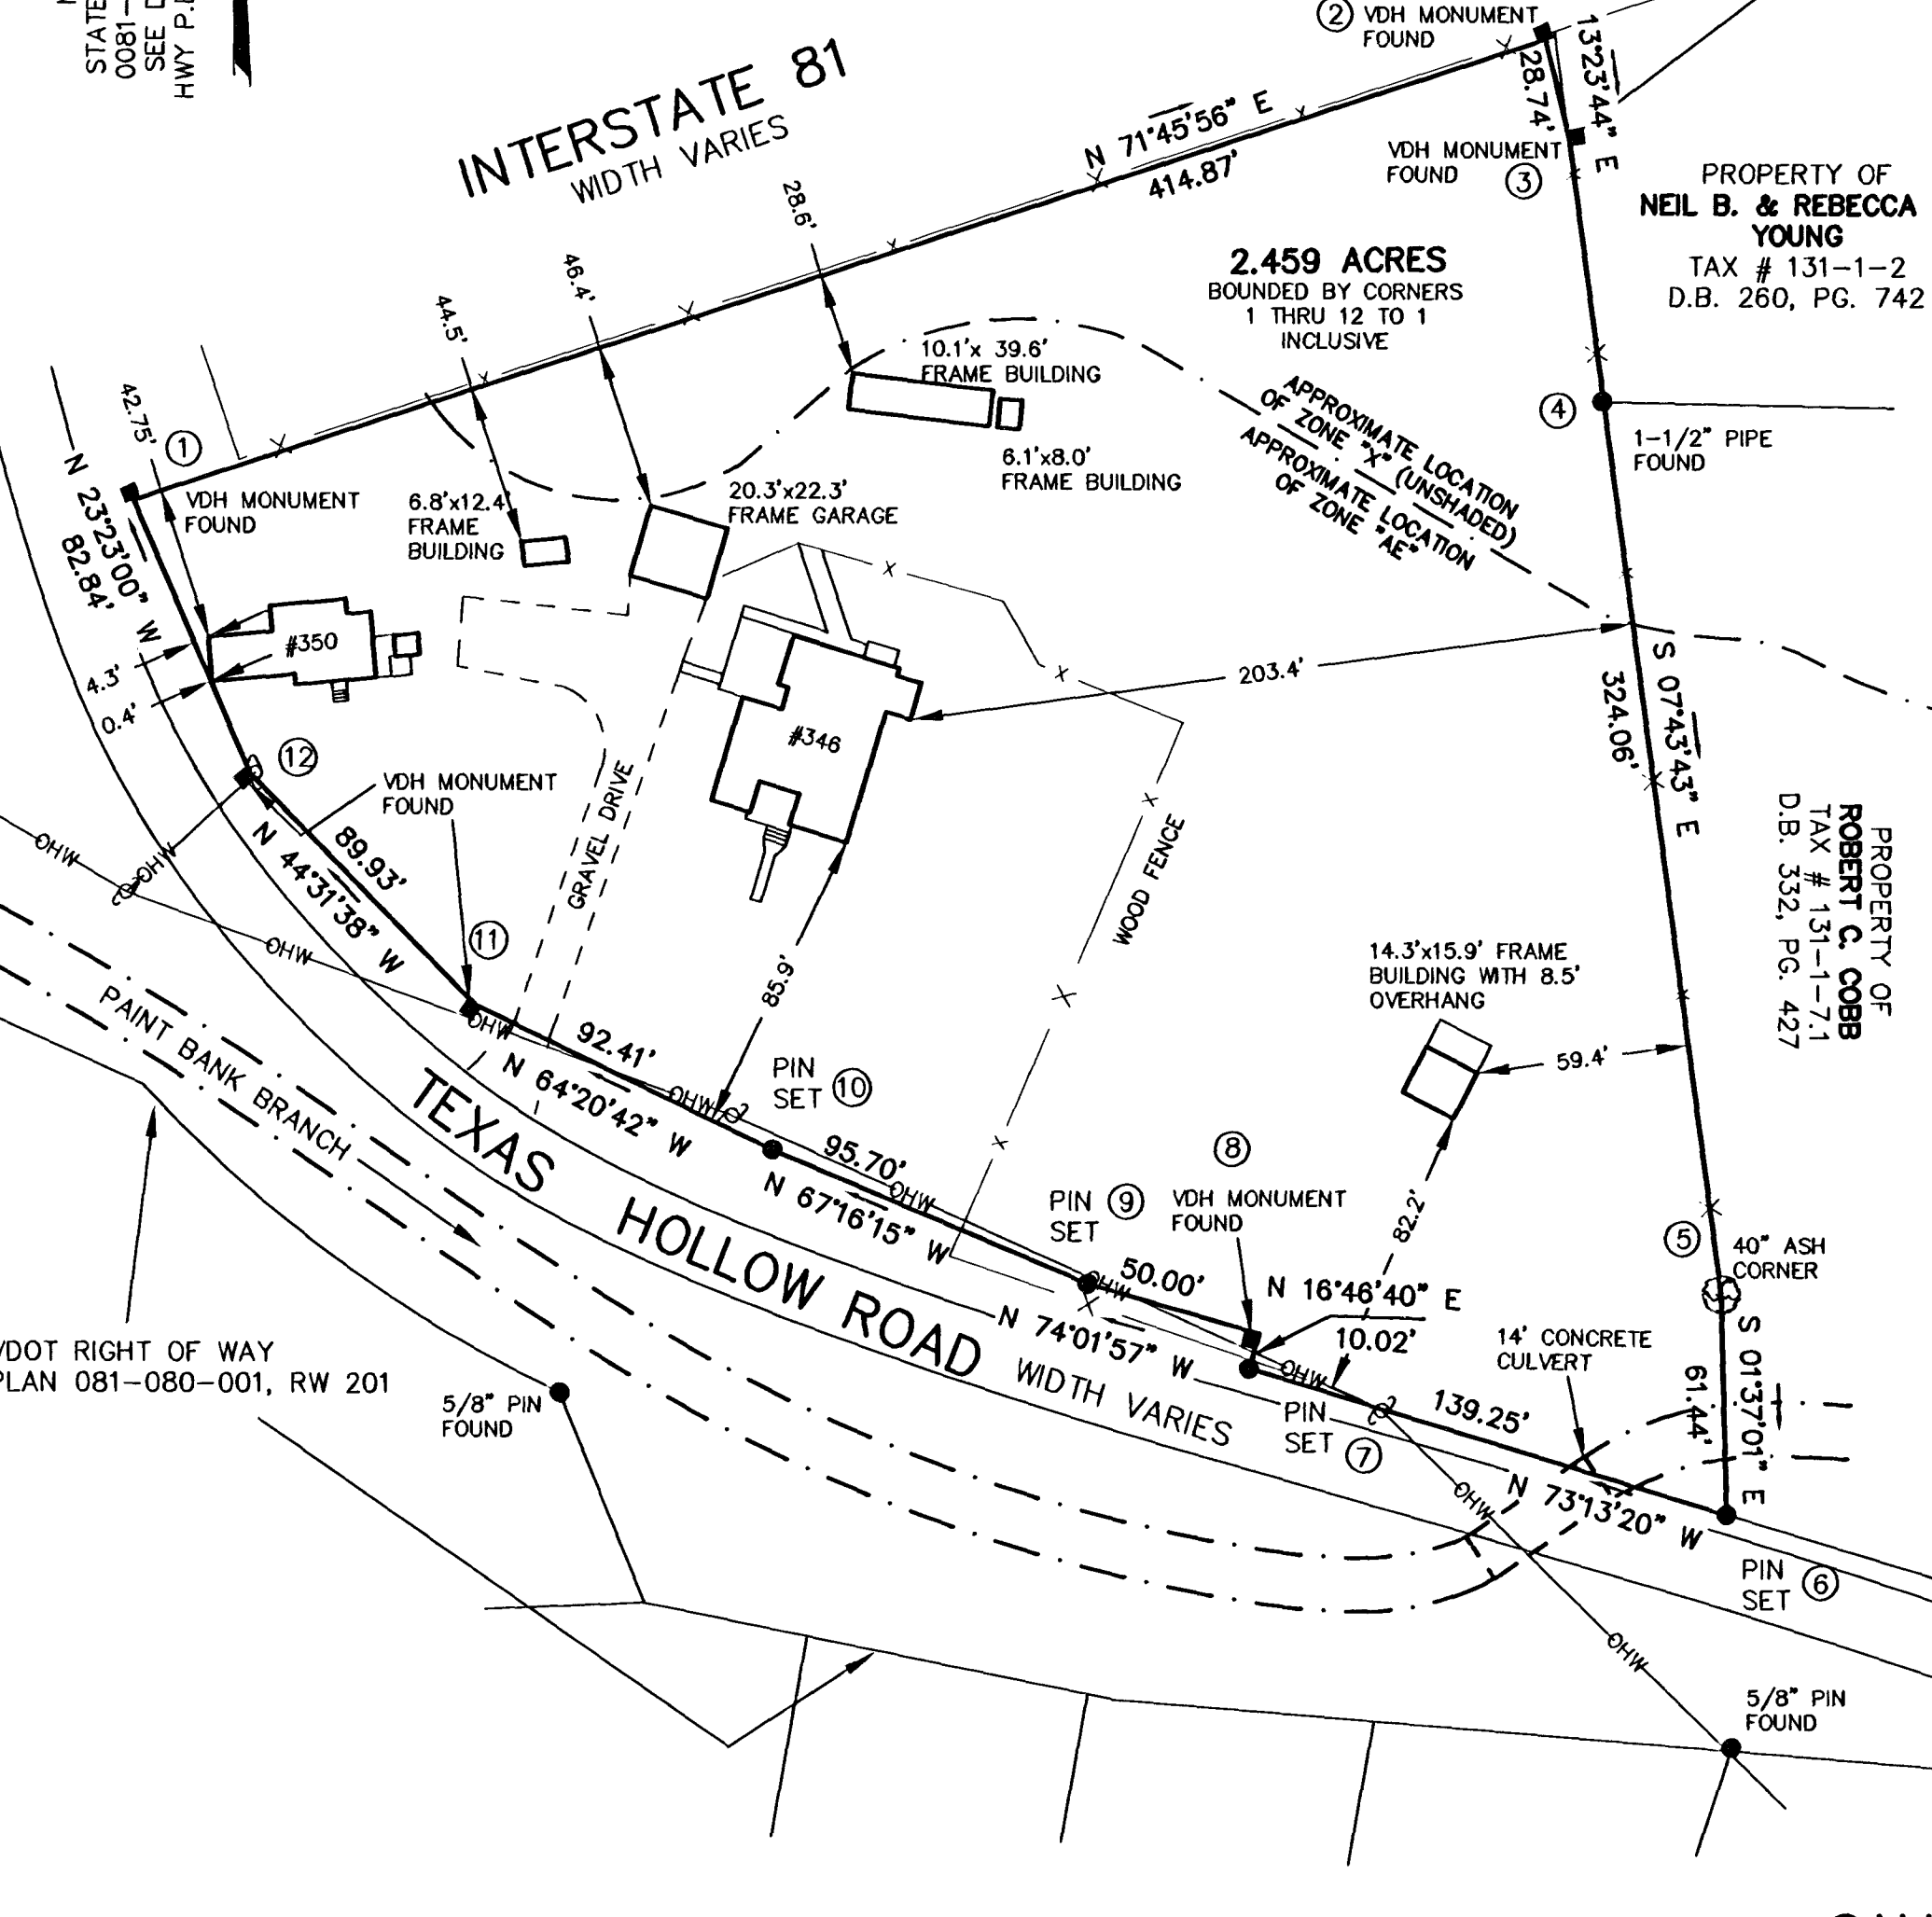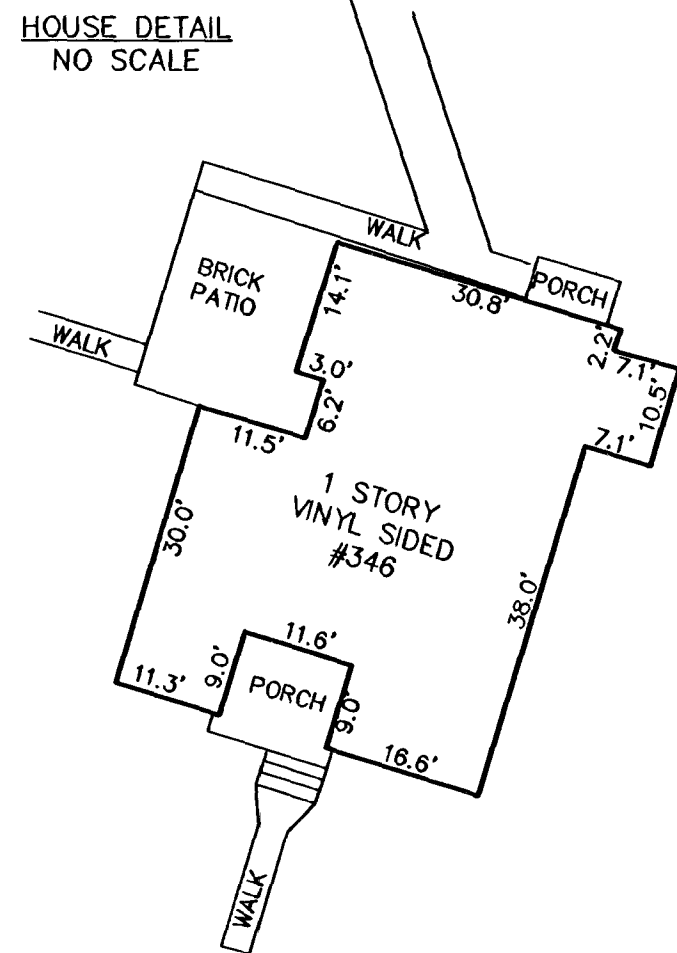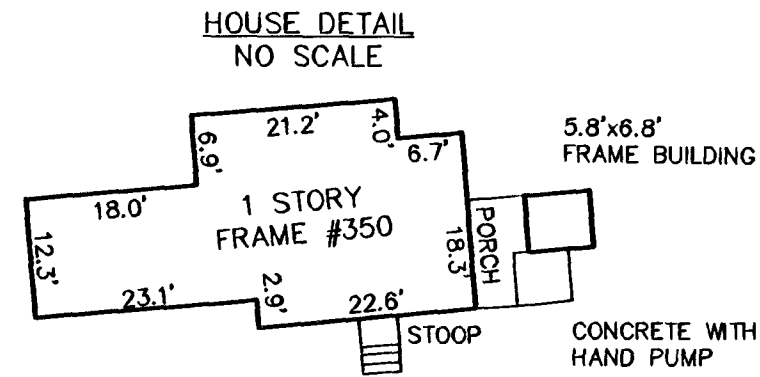

THIS BOUNDARY SURVEY DOES NOT CONSTITUTE A SUBDIVISION UNDER THE CITY OF SALEM SUBDIVISION ORDINANCE.


BOUNDARY SURVEY FOR  
**SAMUEL C. BURKS & DEBRA BURKS**

OF A 2.459 ACRE TRACT  
(2.69 ACRES BY TAX RECORDS)  
PIERPOINT TERRACE  
D.B. 74, PG. 191  
SALEM, VIRGINIA

TAX NO.: 131-1-8  
DRAWN: LRD/ REC  
N.B.: JR-292

SCALE: 1"=50'  
DATE APRIL 18, 2008  
W.O.: 08-0104-01

816 Boulevard  
Salem, Virginia 24153  
Phone: 540-387-1153  
Fax: 540-389-5767  
www.parkerdg.com  
ENGINEERS \* SURVEYORS \* PLANNERS \* LANDSCAPE ARCHITECTS

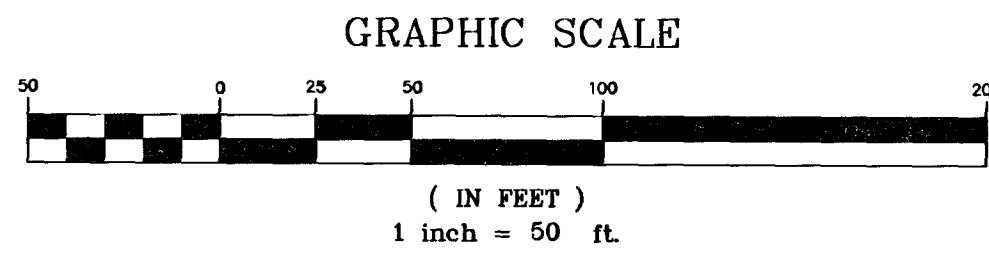

THIS PLAT IS BASED ON A CURRENT FIELD SURVEY. SADIE B. HASH IS THE OWNER OF RECORD, SEE W.B. 12, PG. 315.

IN THE CLERK'S OFFICE OF THE CIRCUIT COURT OF THE CITY OF SALEM, VIRGINIA THIS MAP WAS PRESENTED WITH THE CERTIFICATE OF ACKNOWLEDGEMENT THERETO ATTACHED ADMITTED TO RECORD AT 3:00 O'CLOCK P.M. ON THIS 23rd DAY OF April, 2008.

TESTE: CHANCE CRAWFORD, CLERK  
BY: *[Signature]*, DEPUTY CLERK

CLOSED BY LRD APRIL 17, 2008

P.B. 12, PG. 61, SLIDE 205