


049

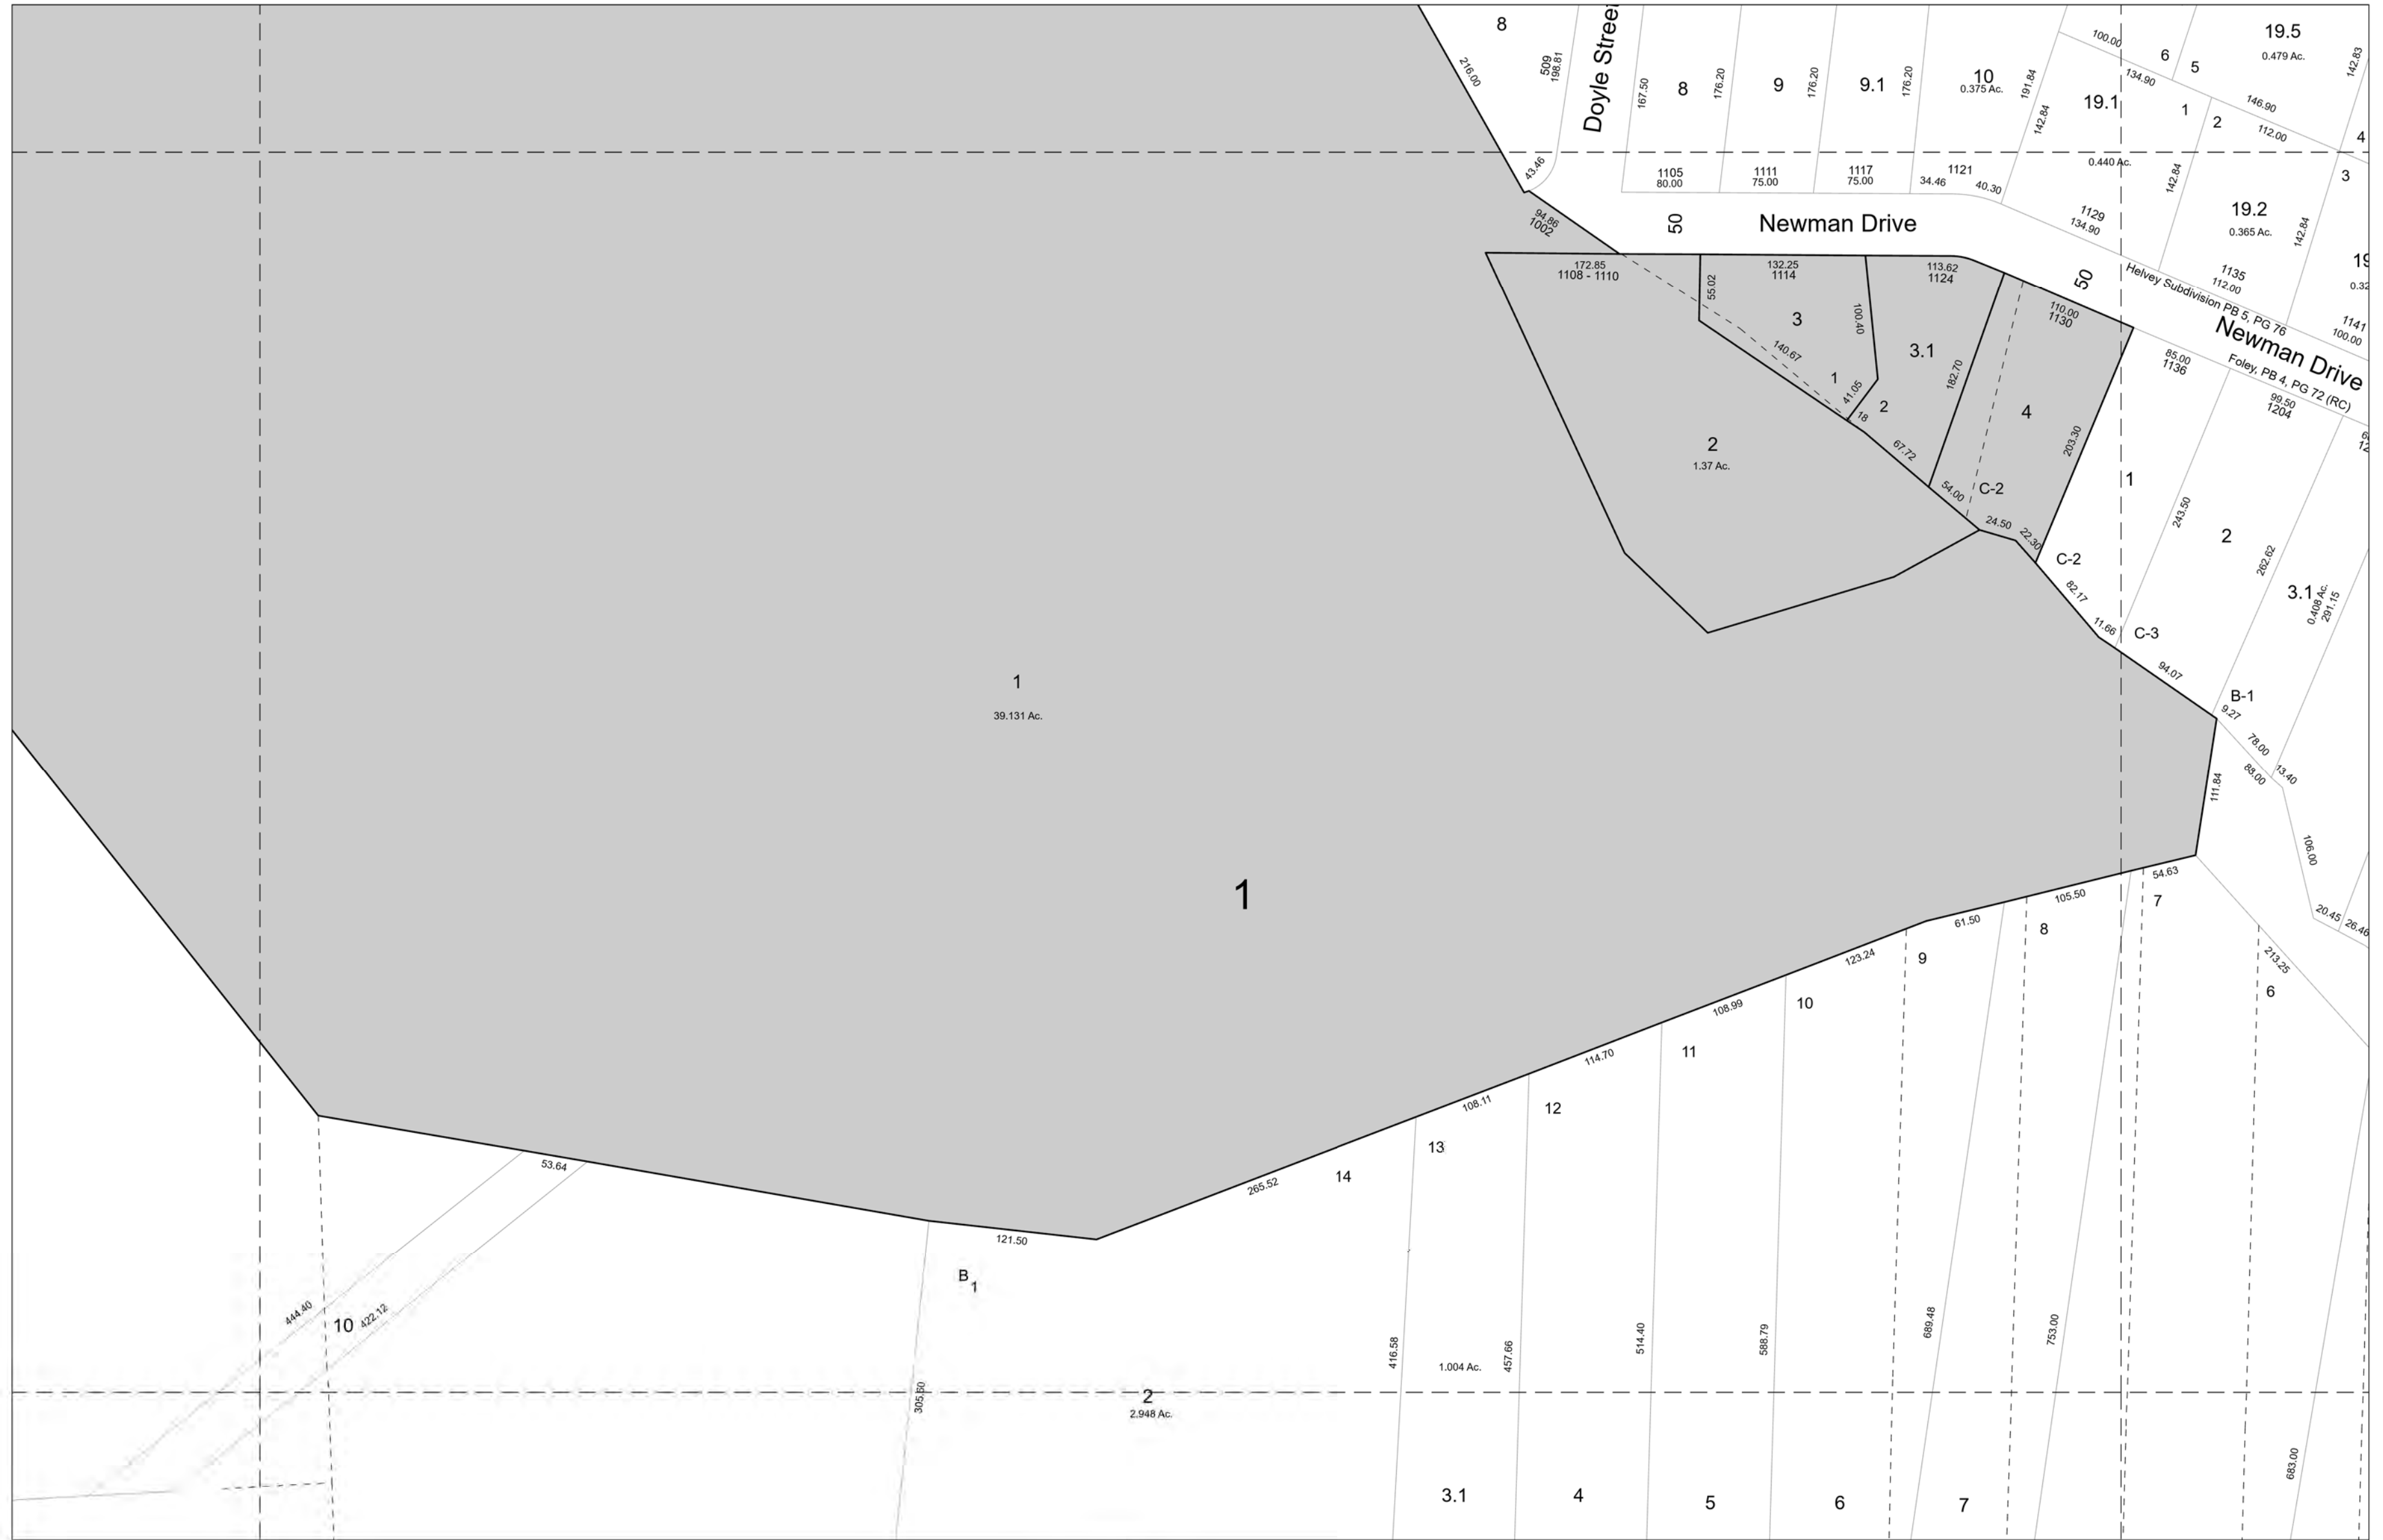

059

057

074




CITY OF SALEM
 COMMUNITY DEVELOPMENT
 DEPARTMENT
 21 S. BRUFFEY ST.
 SALEM, VIRGINIA 24153-0869
 (540) 375-3032



MAPPING COMPUTED ON THE VIRGINIA
 STATE PLANE COORDINATE SYSTEM -
 SOUTH ZONE - ADJUSTED TO THE
 NORTH AMERICAN DATUM OF 1983.
 TIC COORDINATE INFORMATION IS
 AVAILABLE IN THE CITY OF SALEM
 COMMUNITY DEVELOPMENT DEPARTMENT.

1 Inch=100 Feet

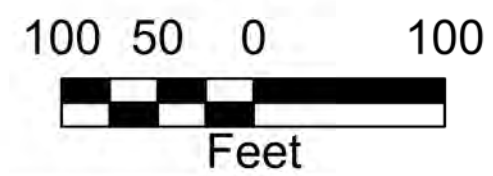

Map Features

- Subdivision Lines
- Tax Map Grid
- City of Salem Boundary
- Tax Parcel 058
- City of Salem Parcels

**MAP NUMBER
058**

MAY 2020