


027

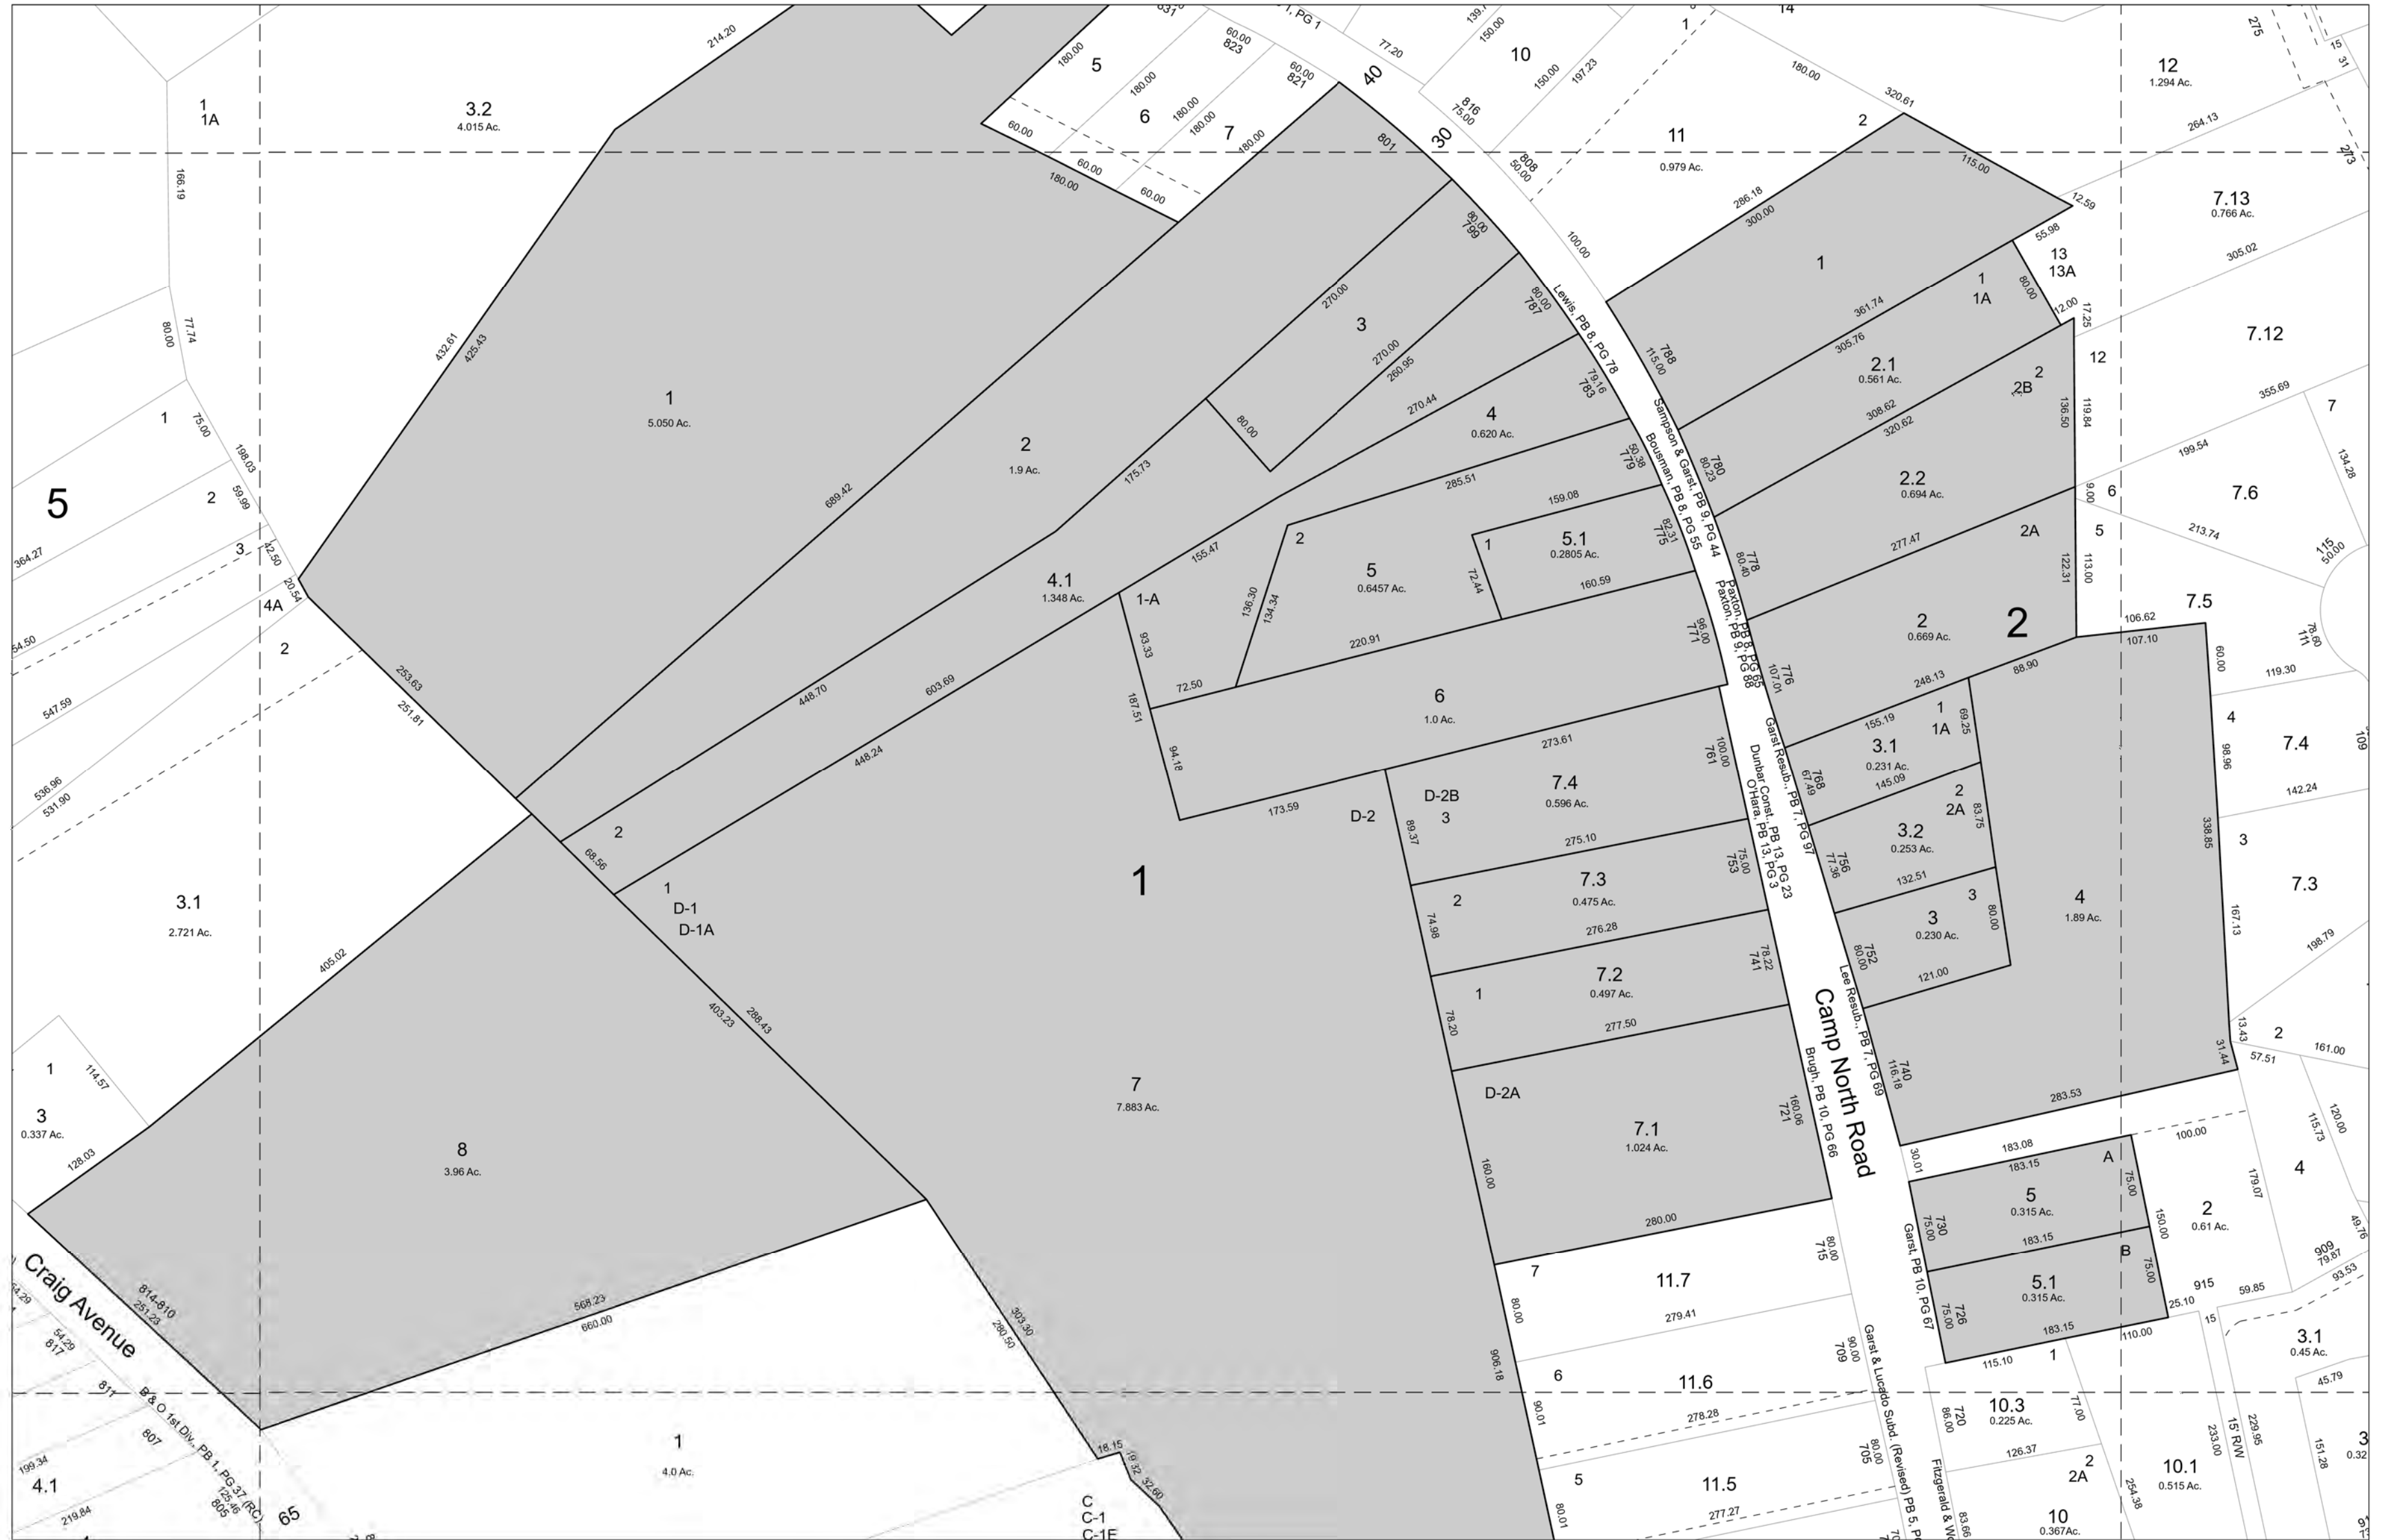

038

036


048



CITY OF SALEM  
 COMMUNITY DEVELOPMENT  
 DEPARTMENT  
 21 S. BRUFFEY ST.  
 SALEM, VIRGINIA 24153-0869  
 (540) 375-3032



MAPPING COMPUTED ON THE VIRGINIA  
 STATE PLANE COORDINATE SYSTEM -  
 SOUTH ZONE - ADJUSTED TO THE  
 NORTH AMERICAN DATUM OF 1983.  
 TIC COORDINATE INFORMATION IS  
 AVAILABLE IN THE CITY OF SALEM  
 COMMUNITY DEVELOPMENT DEPARTMENT.

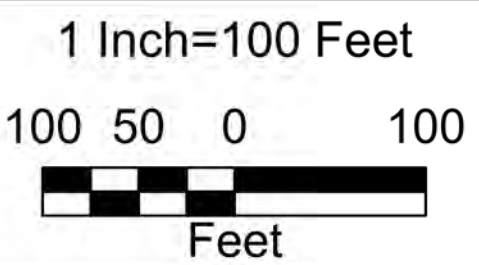

**Map Features**

- Subdivision Lines
- Tax Map Grid
- City of Salem Boundary
- Tax Parcel 037
- City of Salem Parcels

**MAP NUMBER  
 037**

MAY 2020